


NOTE:  
VERIFY THAT THE SCALE IS FULL SIZE PRIOR TO USE.

**!! WARNING !!**  
DRAWING MUST BE PRINTED TO SCALE FOR  
ACCURATE ANCHOR BOLT TEMPLATE.

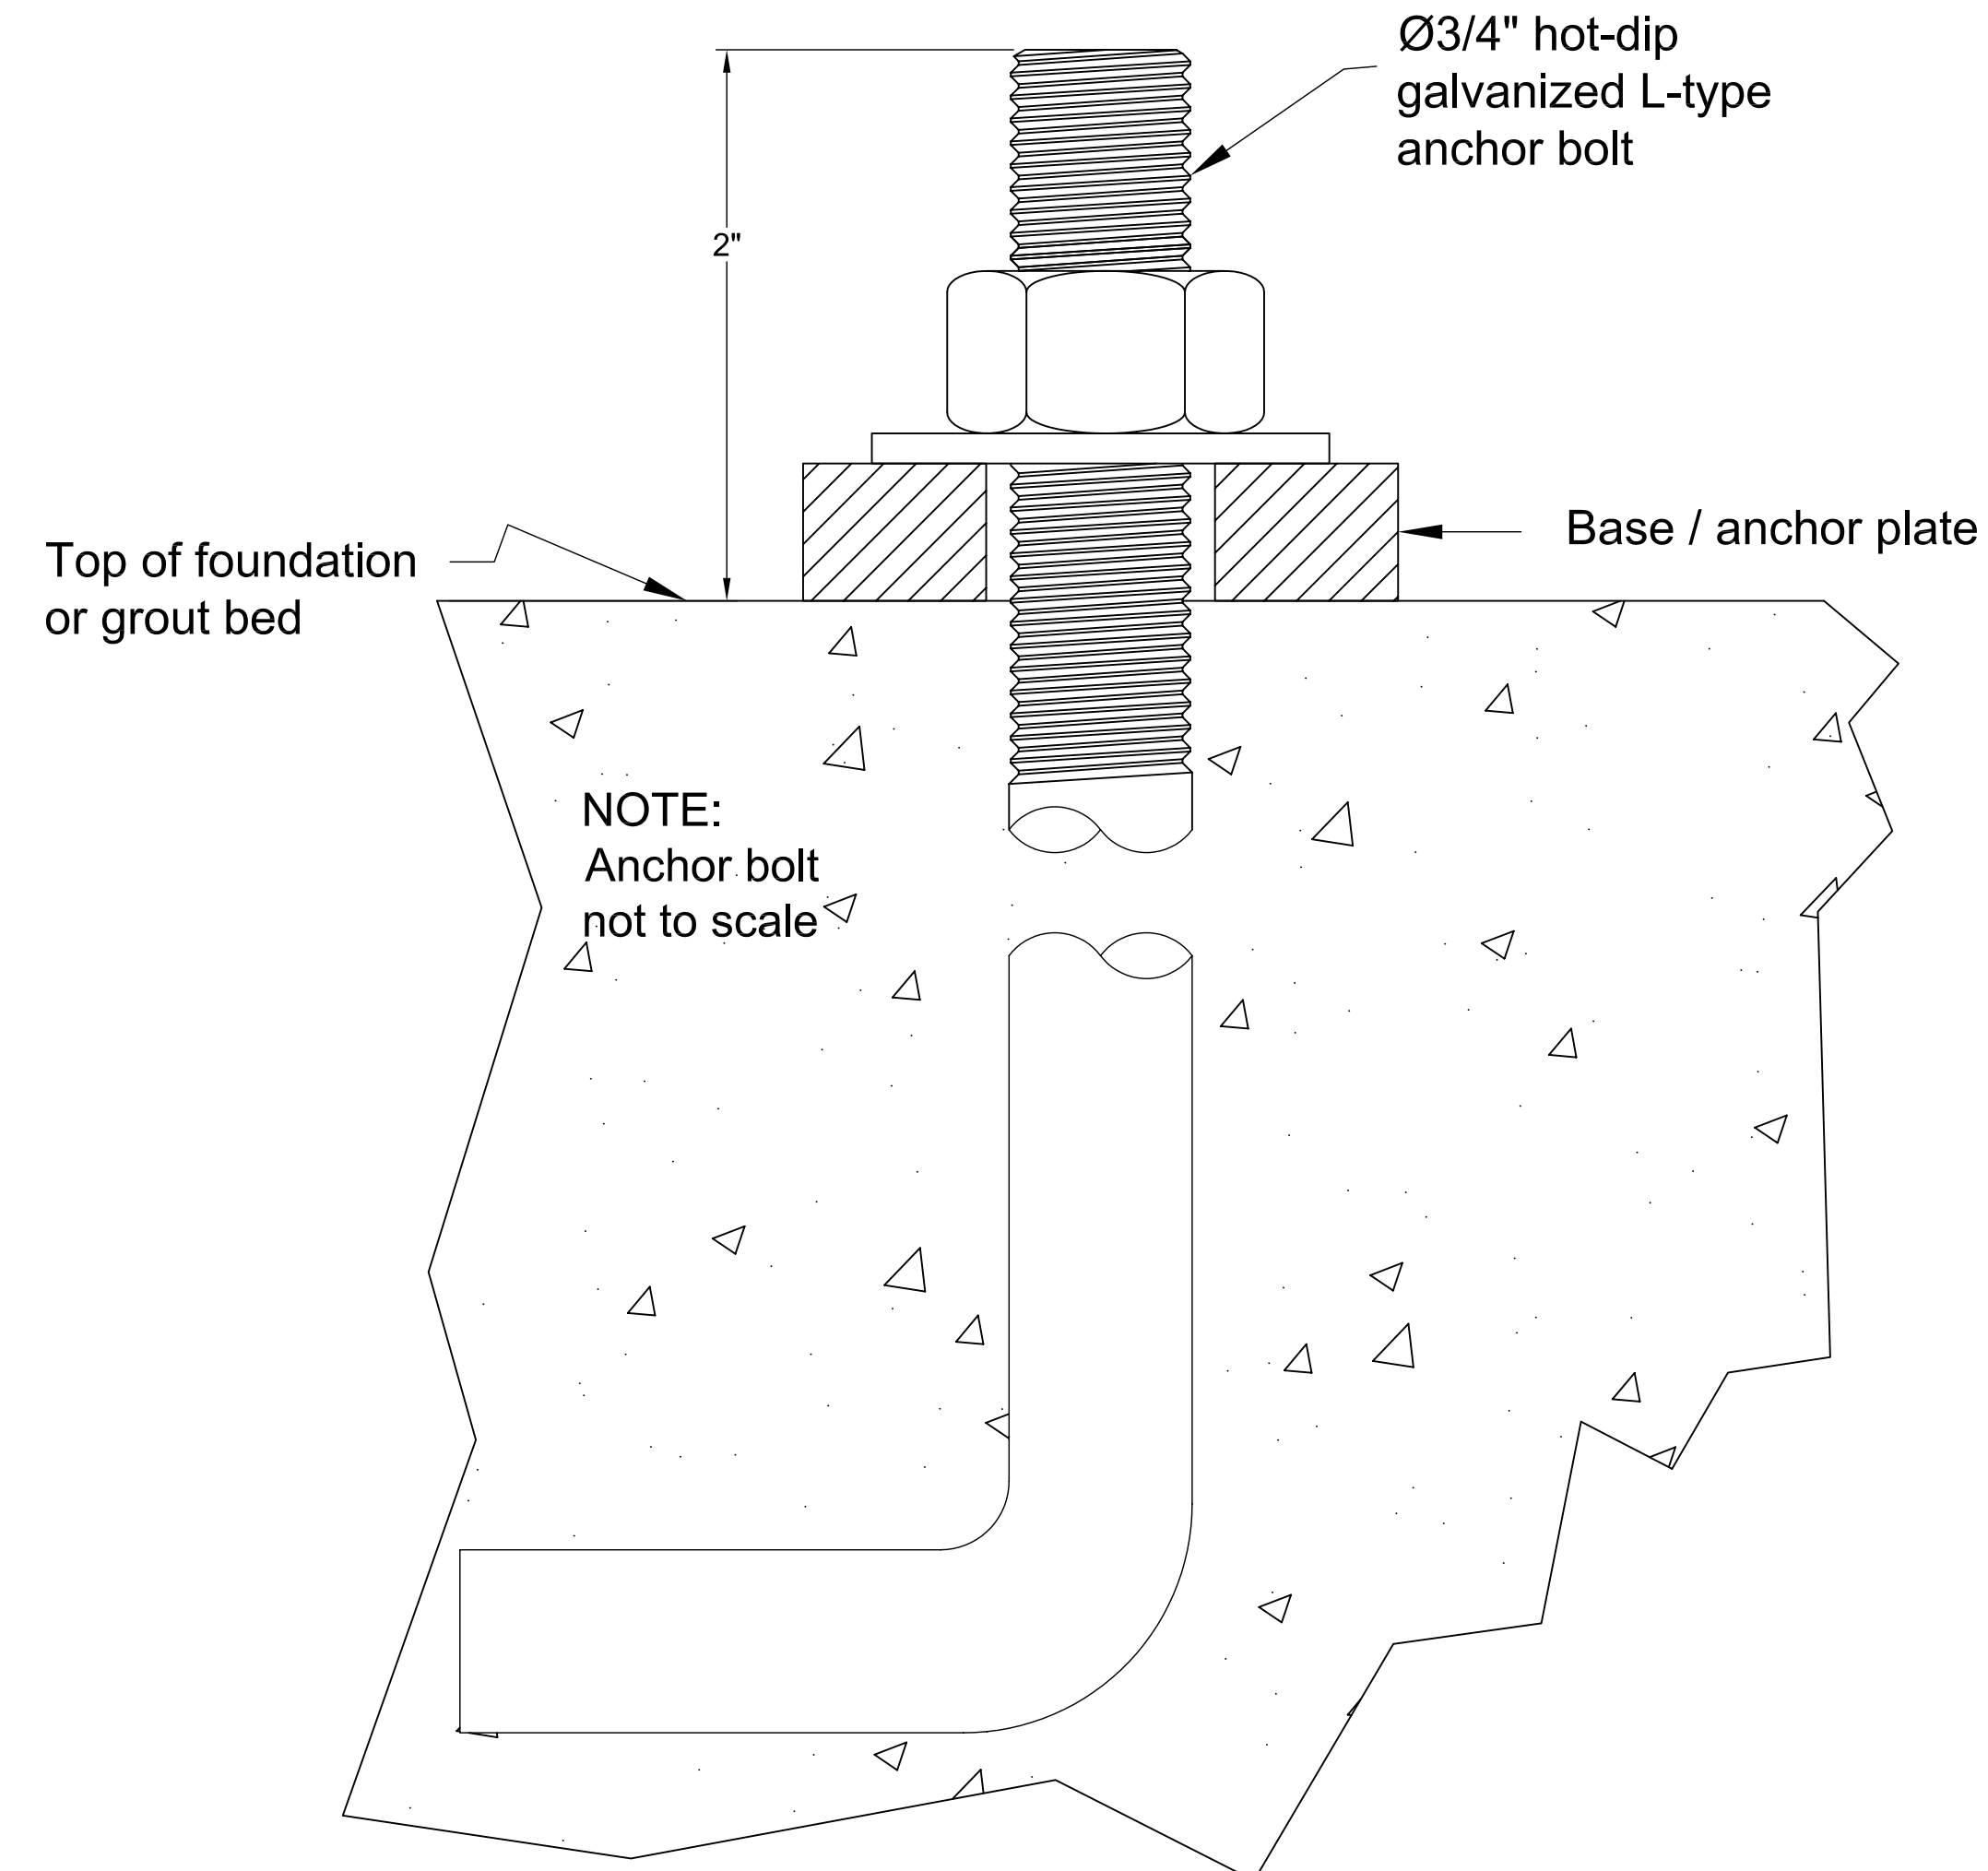

**Installation Notes:**  
 1) Foundation must be as large as base.  
 2) Foundation surface must be flat and level.  
 3) A 1/4" thick grout bed may be used, as required.  
 4) Contractor must ensure foundation is sufficient for intended installation.

Base footprint: 20" diameter  
 Center opening: 12 3/4" diameter  
 Bolt circle: 14" diameter  
 OR  
 Bolt pattern: 9 7/8" Square

2	12/16/03	chg to Ø14" bolt circle	SA	RLD
1	9/27/01	Update to ACAD	SA	
-	10-7/98	Original	-	-
Rev.#	Date	Rev. Description	Drwg	Appvd
<b>ANTIQUE Street Lamps</b>				
DW20/ABS/BC(.75 x 14)				
Date:	Scale:	Dwg Size:	Page #:	Dwg Type:
9/27/01	1:1	D	1 of 1	AB
				AB-455
				1