


**!! WARNING !!**  
**DRAWING MUST BE PRINTED TO SCALE FOR ACCURATE ANCHOR BOLT TEMPLATE.**

**NOTE:**  
**VERIFY THAT THE SCALE IS FULL SIZE PRIOR TO USE.**

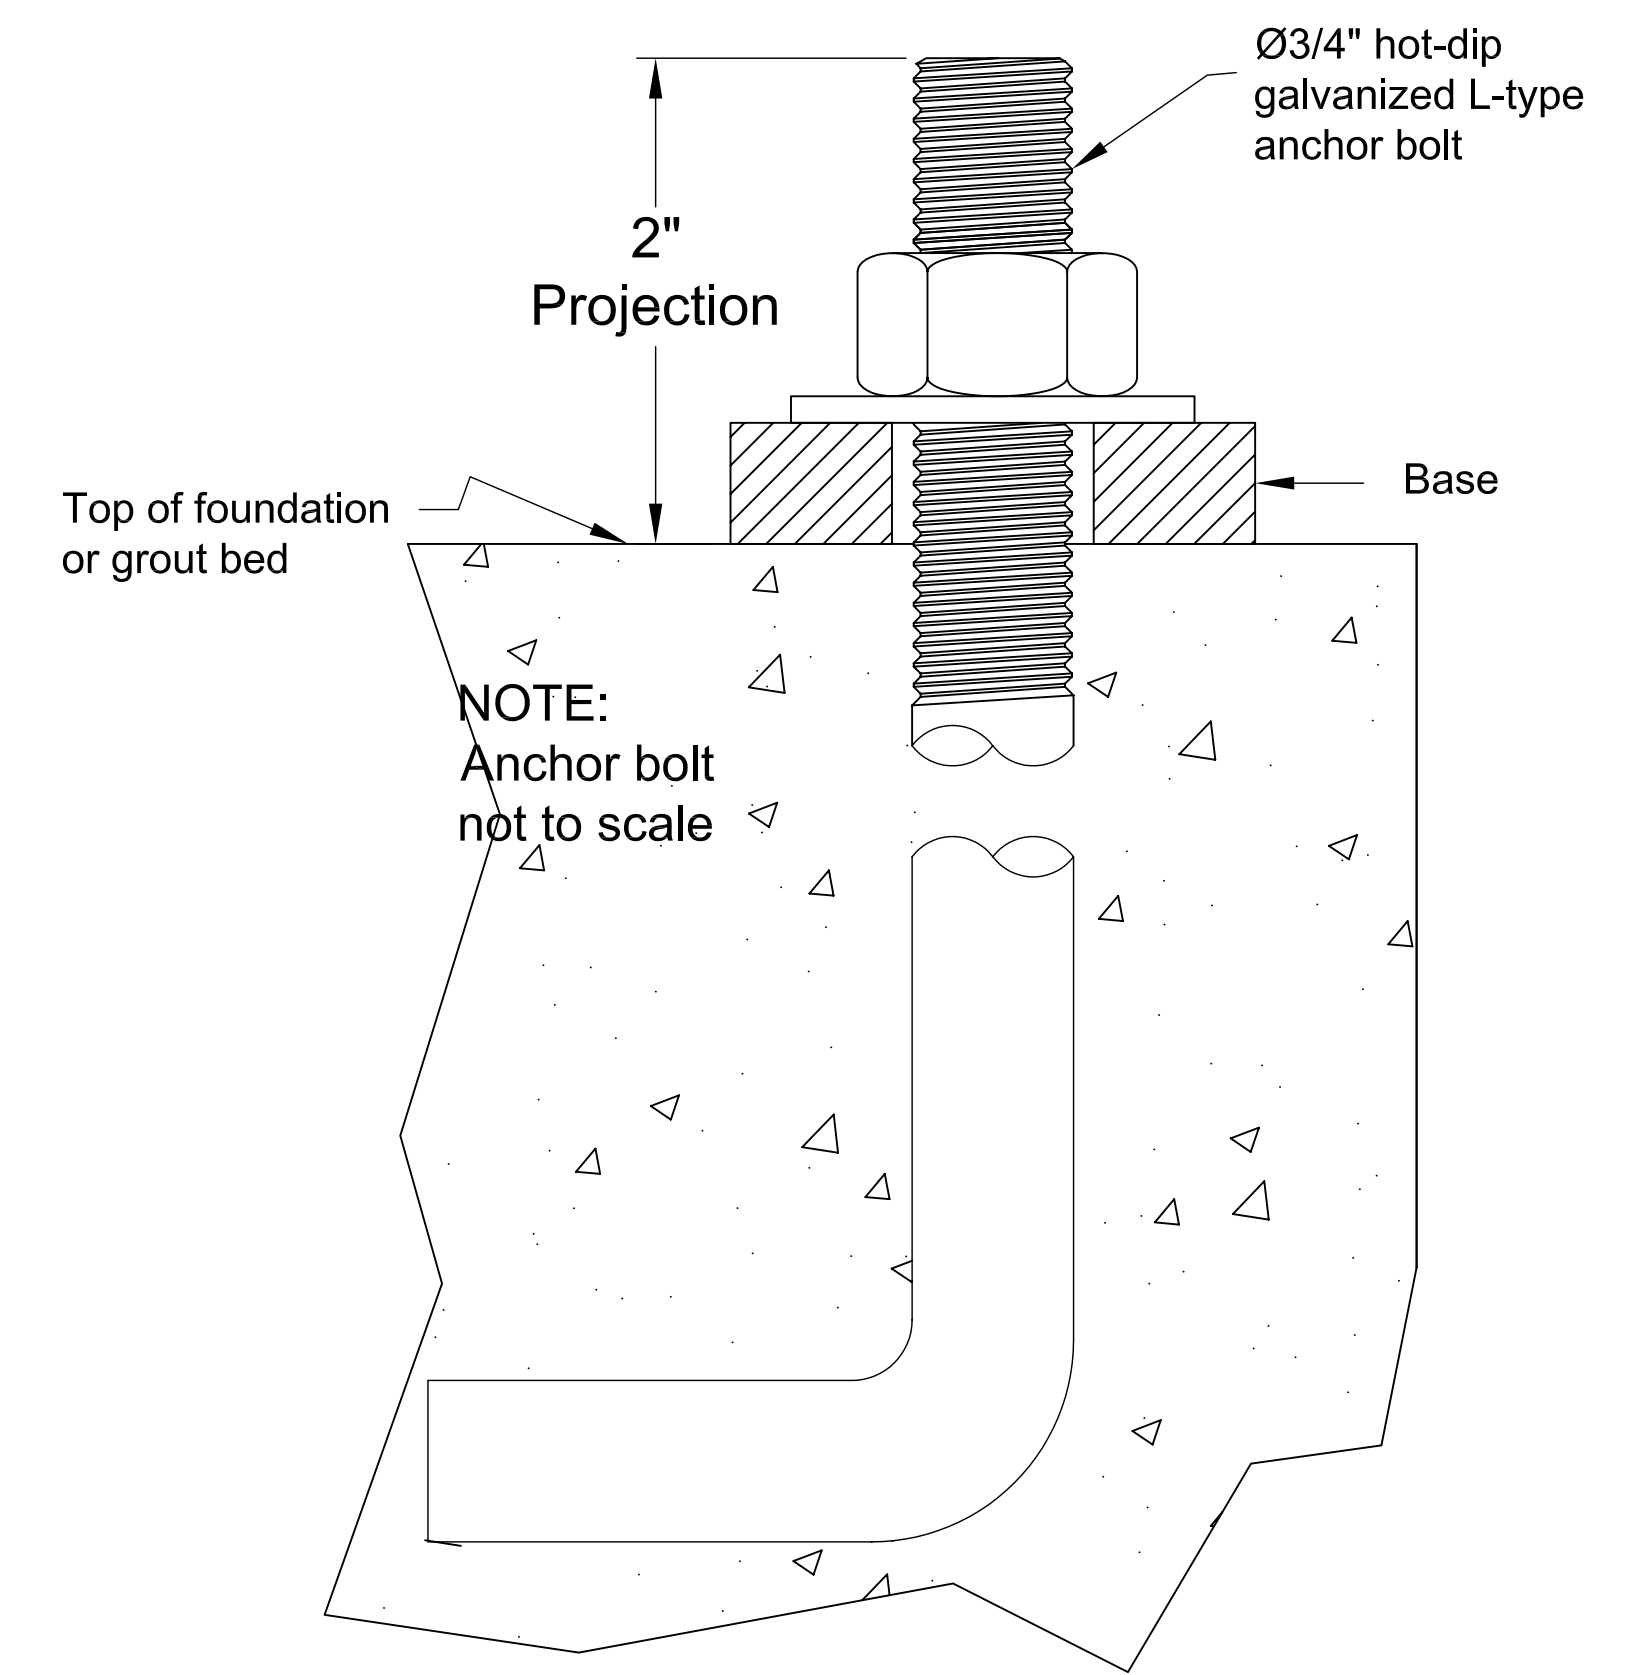

- Installation Notes:**
- 1) Foundation must be as large as base.
  - 2) Foundation surface must be flat and level.
  - 3) A 1/4" thick grout bed may be used, as required.
  - 4) Contractor must ensure foundation is sufficient for intended installation.

Base footprint: 15" diameter  
 Center opening: 8" diameter  
 Bolt circle: 10" diameter  
 OR  
 Bolt pattern: 7 1/16" Square

4	1/14/04	CHG TO 2" PROJECTION	SA	RLD
3	3-27-02	add missing 2nd door location	SH	SH
2	5/2/01	Update to ACAD	SA	SH
1	11-4-98	revise and fix computer glitch	SH	ALW
-	-	Original	-	-
Rev.#	Date	Rev. Description	Drwg	Appvd
<b>ANTIQUE Street Lamps</b>				
Title: D15ABS-BC(.75 x 10.0)				
Date:	Scale:	Dwg Size:	Page #:	Dwg Type:
5/2/01	1:1	D	1 of 1	AB
			Dwg #:	Rev:
			AB-112	4