
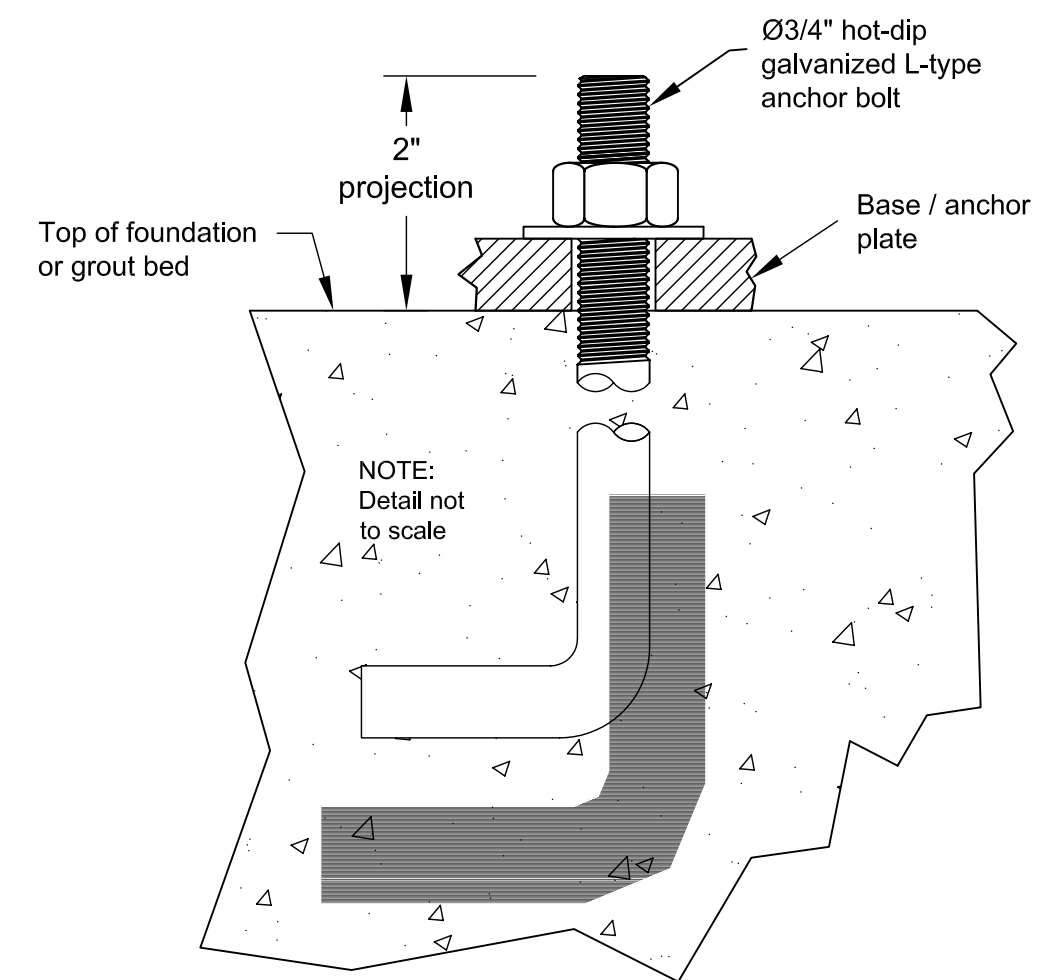


!! WARNING !!
DRAWING MUST BE PRINTED TO SCALE FOR
ACCURATE ANCHOR BOLT TEMPLATE.

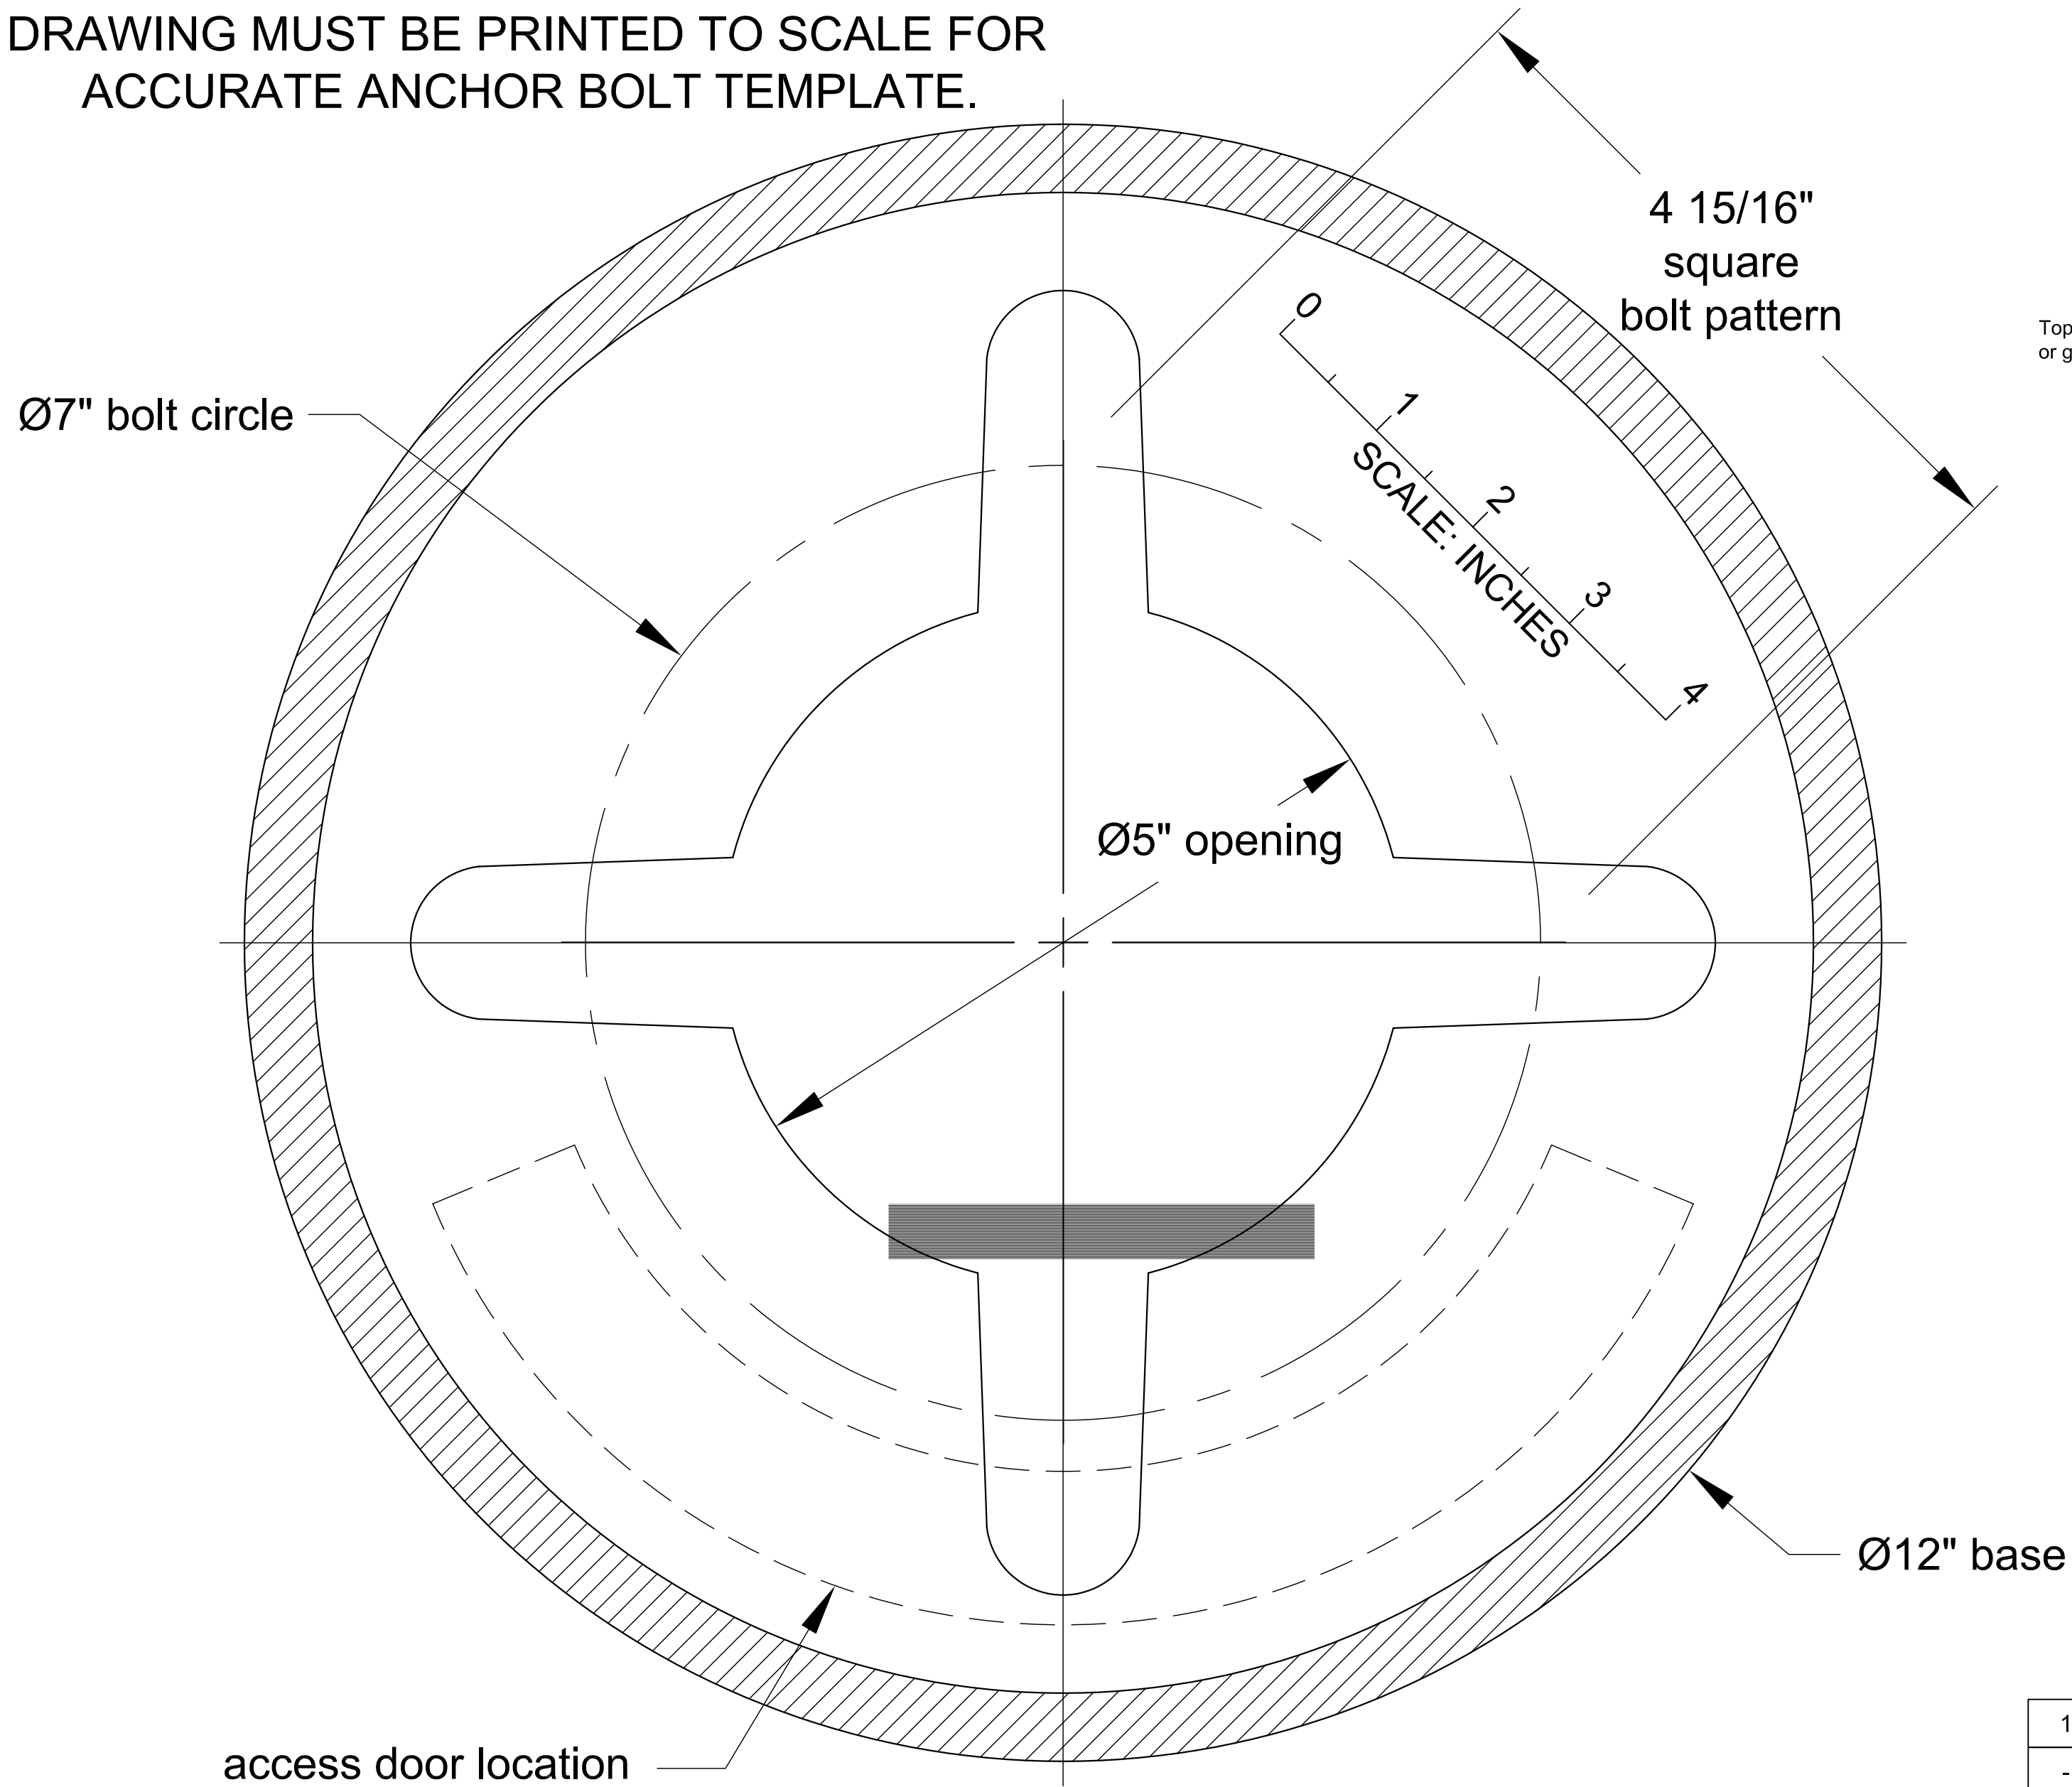

Anchorage Detail

Installation Notes:

- 1) Foundation must be as large as base.
- 2) Foundation surface must be flat and level.
- 3) A 1/4" thick grout bed may be used, as required.
- 4) Contractor must ensure foundation is sufficient for intended installation.

Base footprint: 12" diameter
 Center opening: 5" diameter
 Bolt circle: 7" diameter
 OR
 Bolt pattern: 4 15/16" square

NOTE:
VERIFY THAT THE SCALE IS FULL SIZE PRIOR TO USE.

1	2-21-03	revise to base casting C7931	SH	SH
-	12-21-01	New (ref: AB-596, US-3356)	SH	SH
Rev.#	Date	Rev. Description	Drwg	Appvd
		ANTIQUE Street Lamps	2011-B W. Rundberg Lane : (512) 977-8444 Austin, Texas 78758-5946 : Fax (512) 977-9622	
Title: MO12ABS-AB3/7 or CL12ABS-AB3/7				
Date:	2-21-03	Scale: FULL	Dwg Size: C	Page #: 1 of 1
Dwg Type:	AB	Dwg #:	AB-604	Rev: 1