
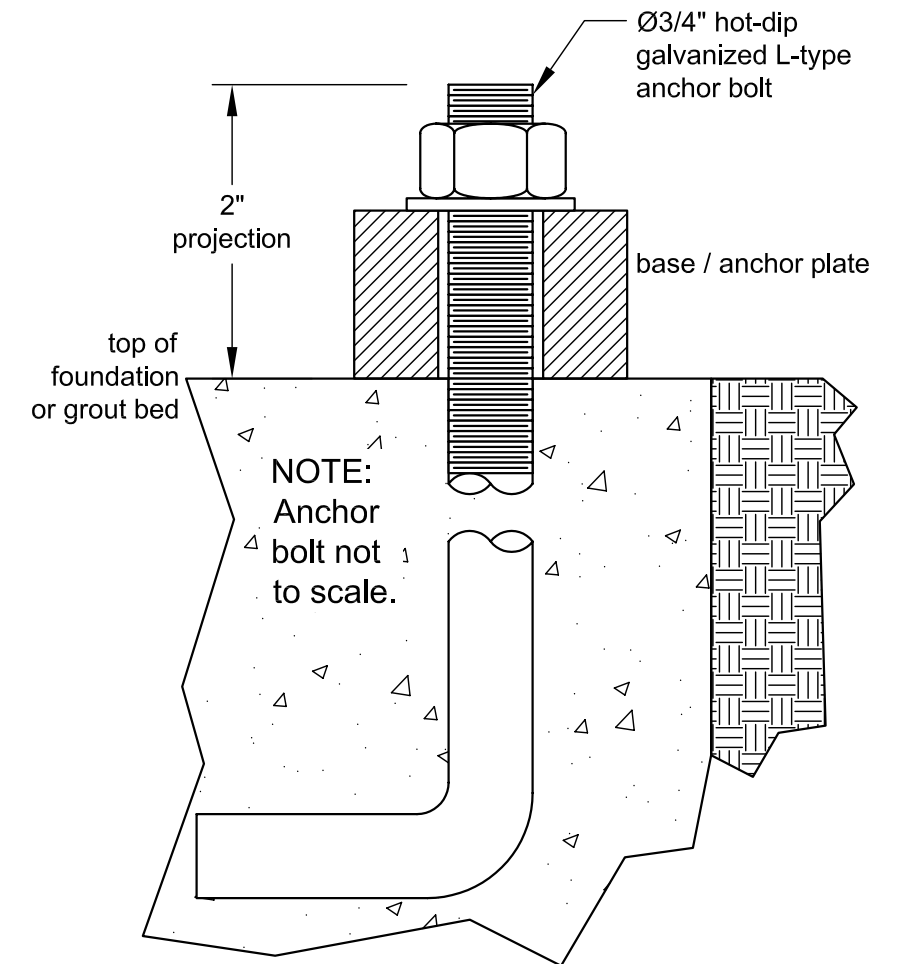


**!! WARNING !!**  
DRAWING MUST BE PRINTED TO SCALE FOR  
ACCURATE ANCHOR BOLT TEMPLATE.

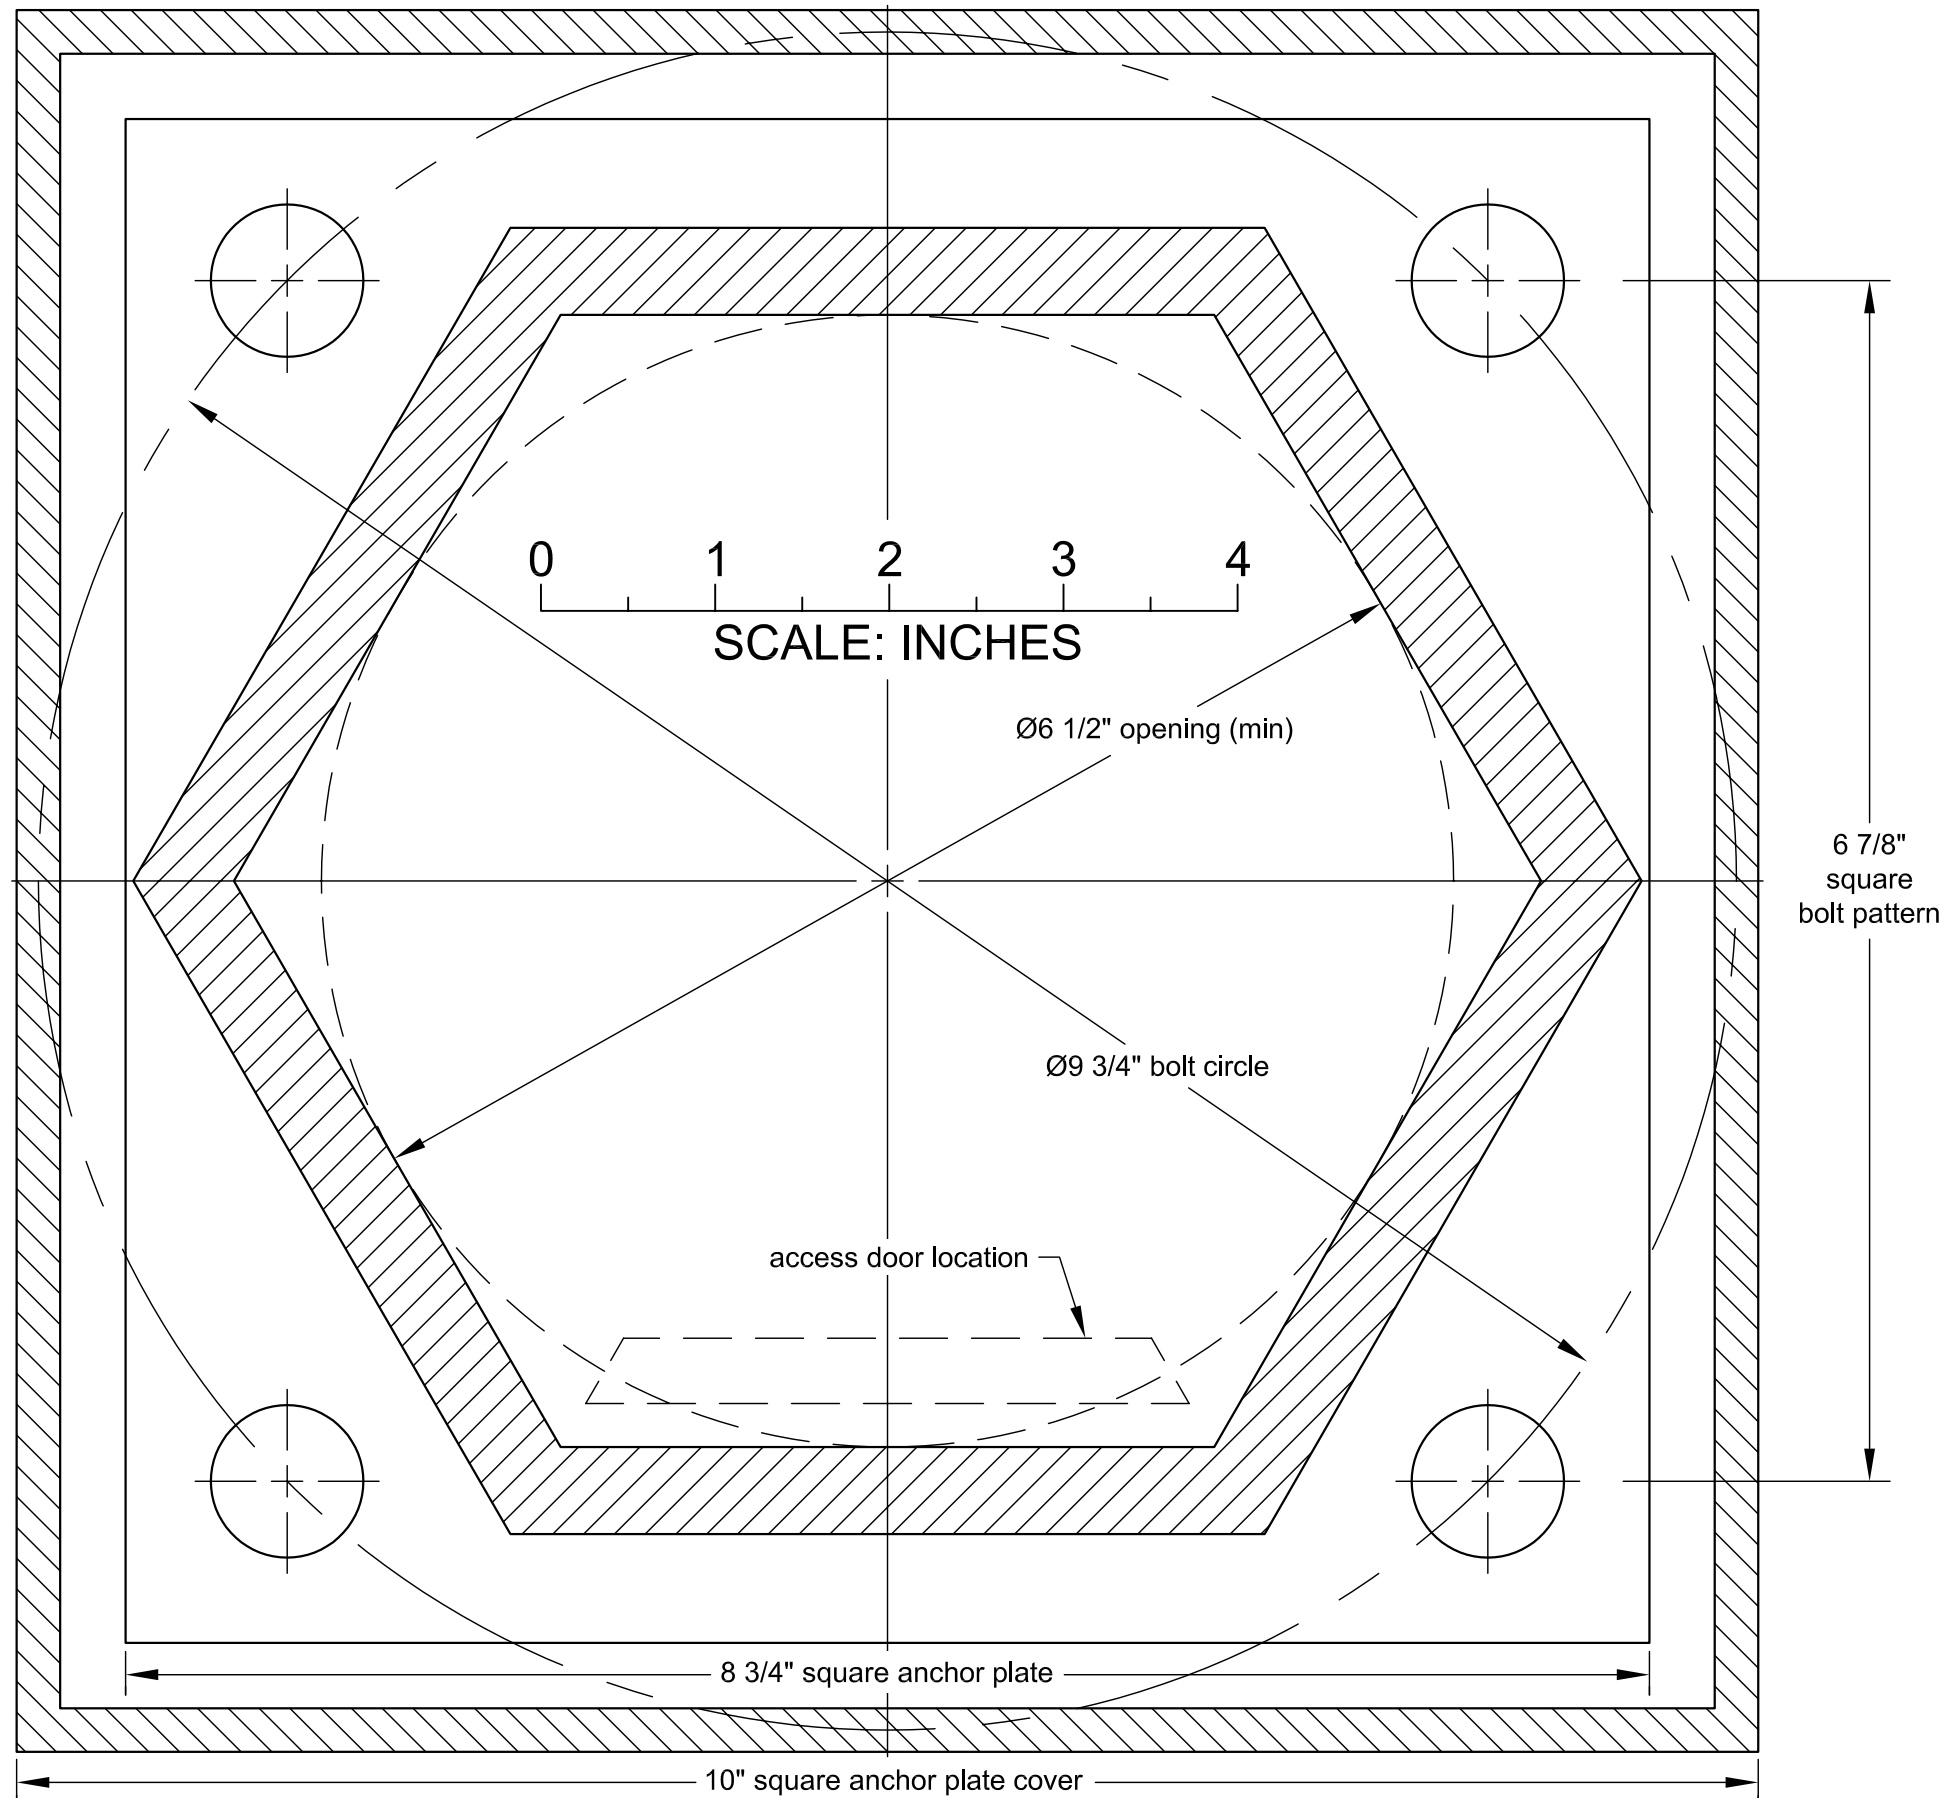

- Installation Notes:**
- 1) Foundation must be as large as anchor plate.
  - 2) Foundation surface must be flat and level.
  - 3) A 1/4" thick grout bed may be used, as required.
  - 4) Level surface to support anchor plate cover (see catalog for size), as required.
  - 5) Contractor must ensure foundation is sufficient for intended installation.

Base footprint: 8 3/4" square anchor plate  
(10" square cover)  
Center opening: 6 1/2" diameter (min)  
Bolt circle: 9 3/4" diameter  
OR  
Bolt pattern: 6 7/8" square

1	4-30-01	revise to AutoCAD	SH	SH									
-	8-18-00	New (ref: AB-205)	SH	SH									
Rev.#	Date	Rev. Description	Drwg	Appvd									
<b>ANTIQUÉ Street Lamps</b>													
Title: P10ABS-BC(.75X9.75)													
Date:	8-18-00	Scale:	FULL	Dwg Size:	B	Page #:	1 of 1	Dwg Type:	AB	Dwg #:	AB-547	Rev:	1

NOTE:  
VERIFY THAT THE SCALE IS FULL SIZE PRIOR TO USE.