
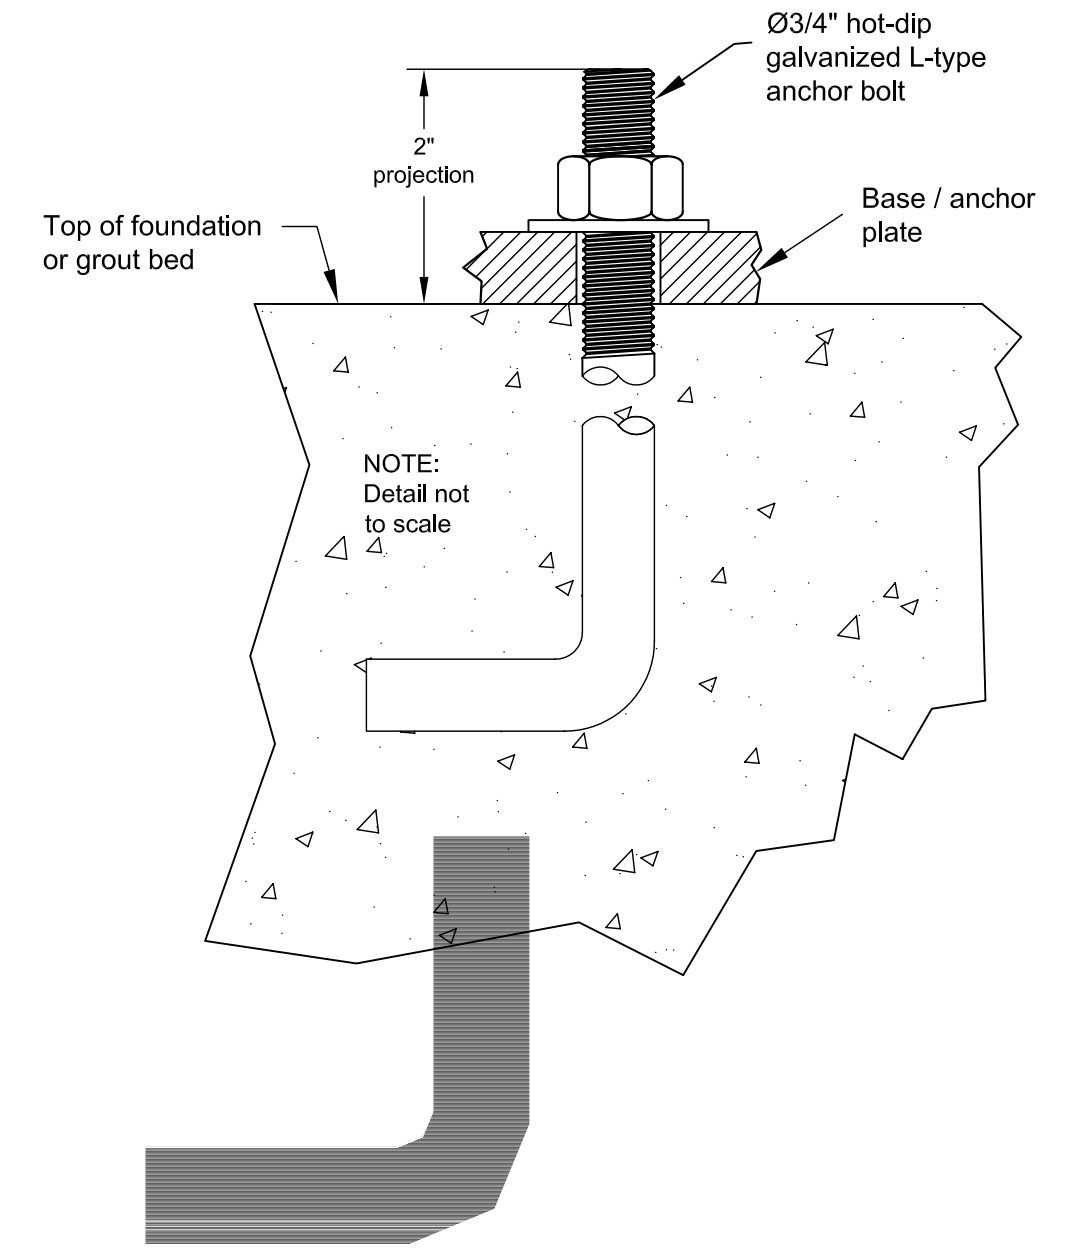


NOTE:
 VERIFY THAT THE SCALE IS FULL SIZE PRIOR TO USE.

!! WARNING !!
 DRAWING MUST BE PRINTED TO SCALE FOR
 ACCURATE ANCHOR BOLT TEMPLATE.

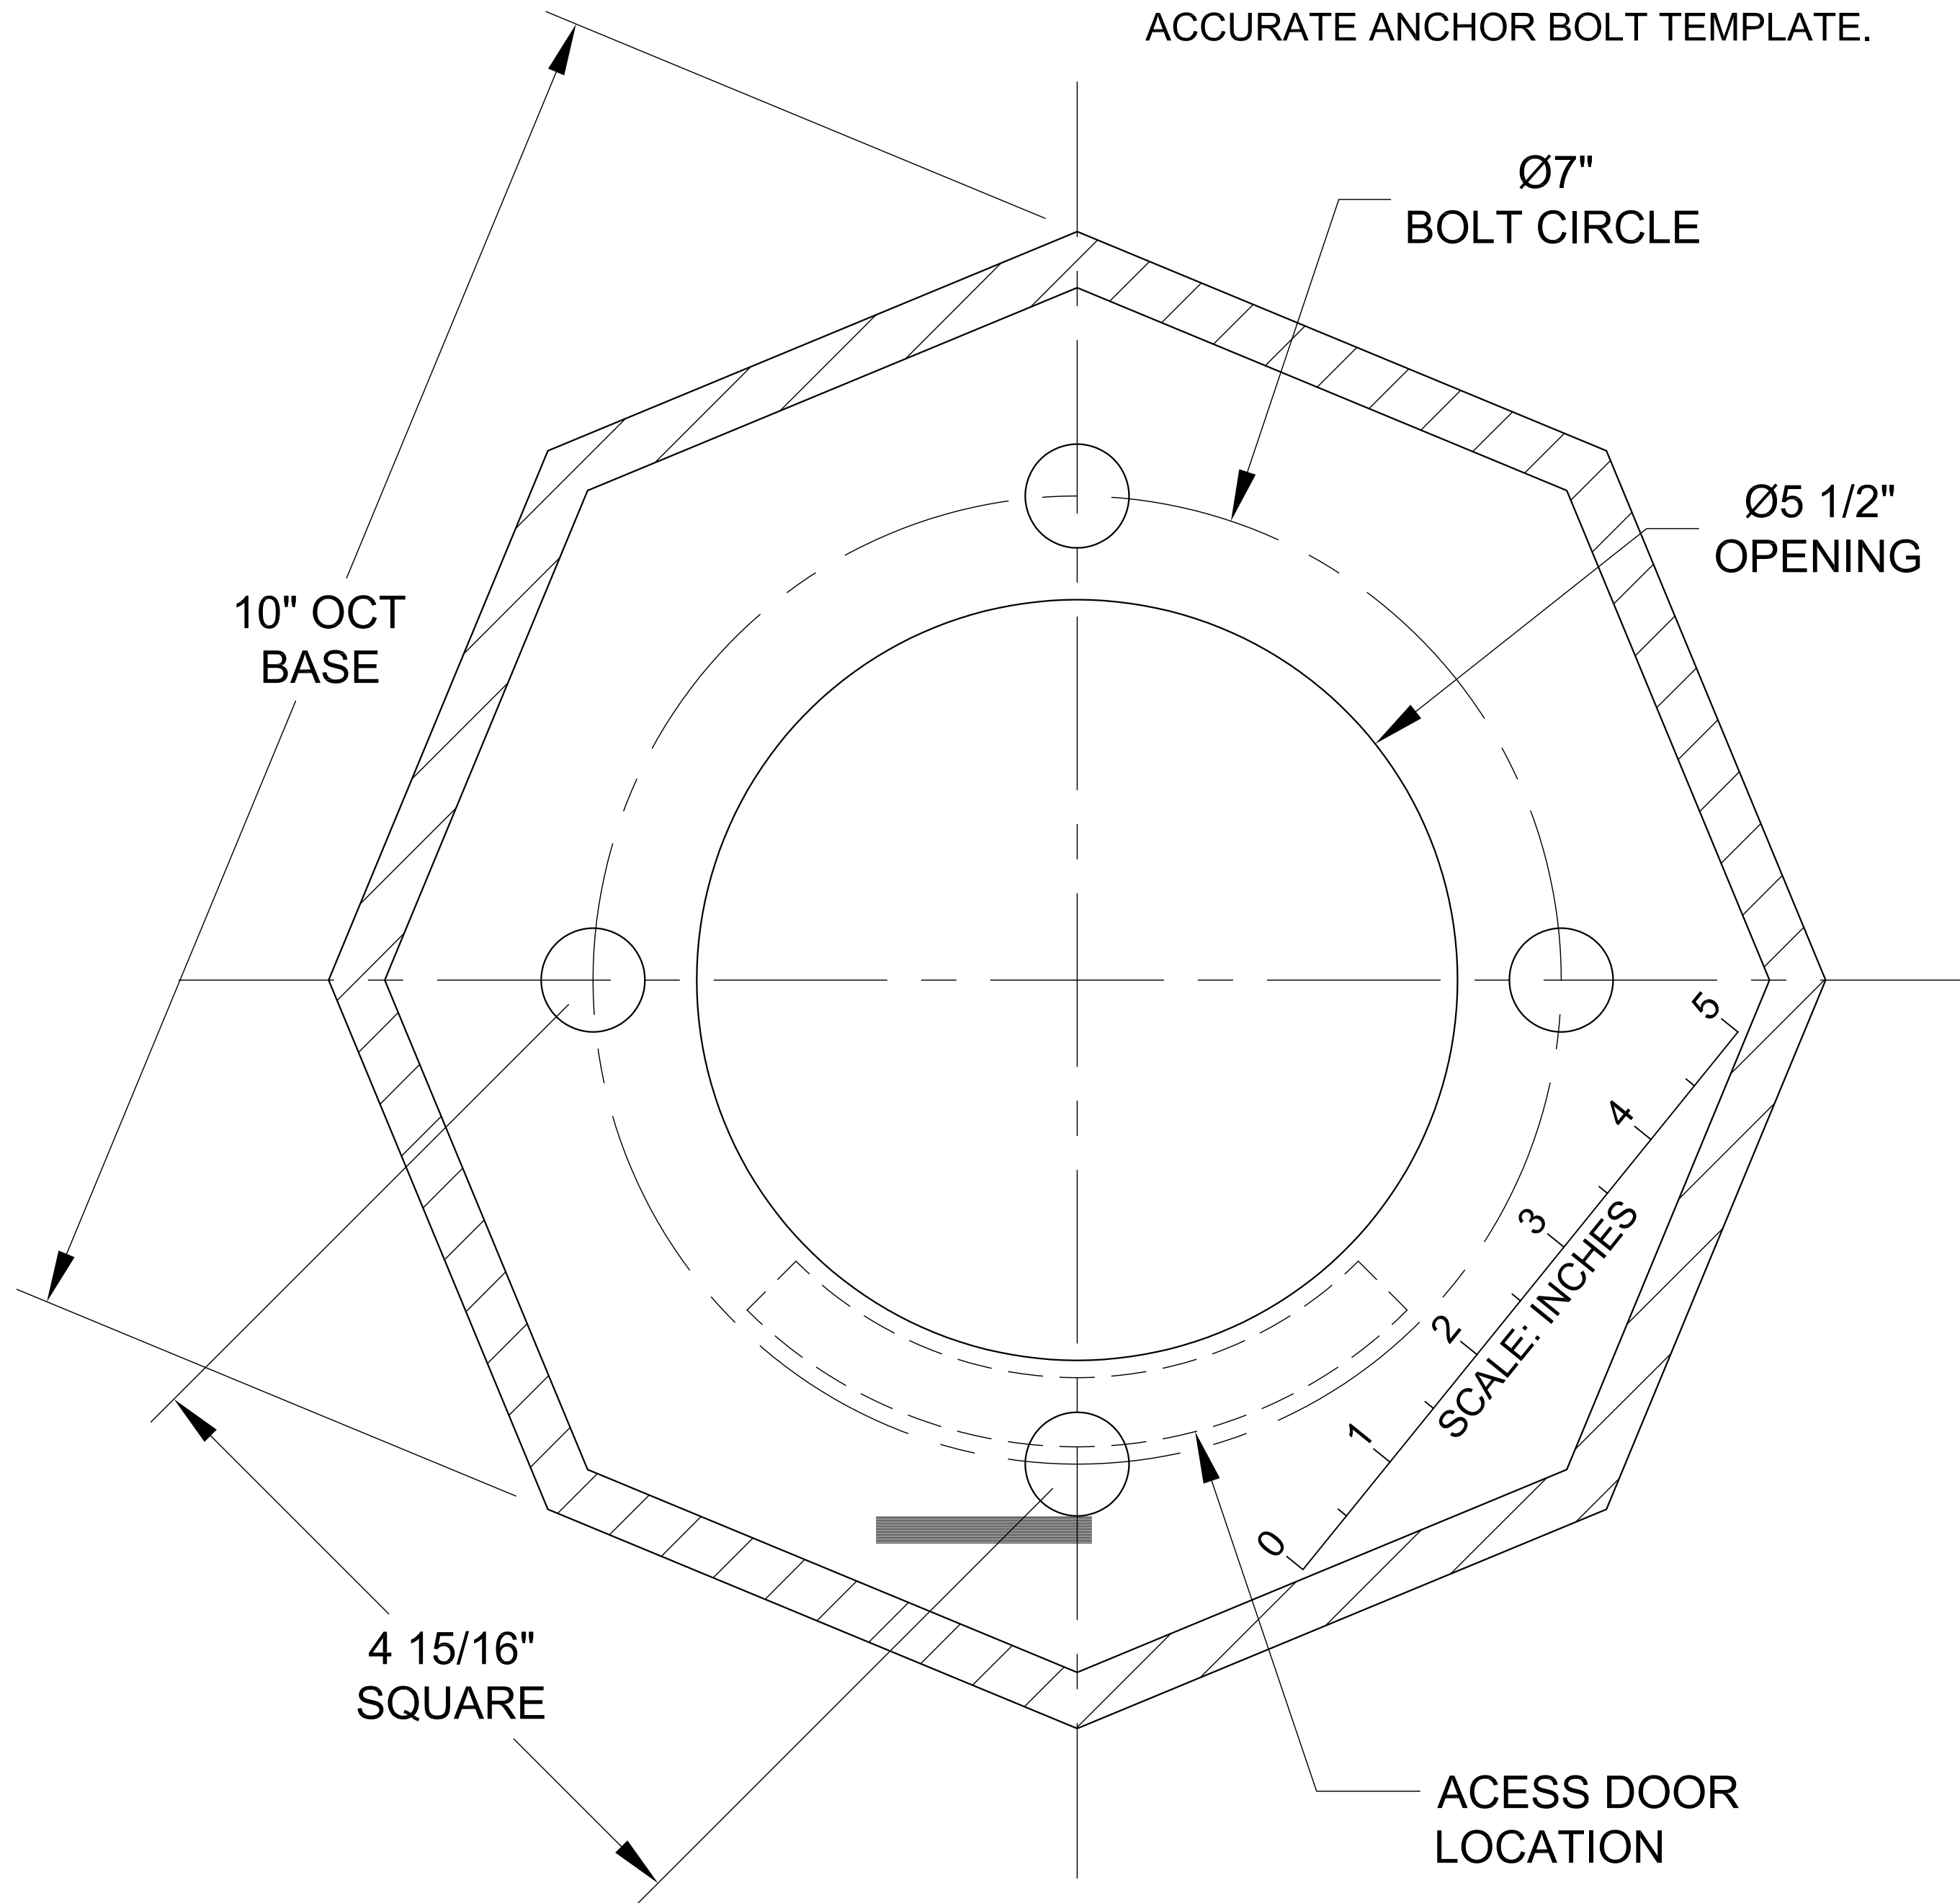

Installation Notes:

- 1) Foundation must be as large as base.
- 2) Foundation surface must be flat and level.
- 3) A 1/4" thick grout bed may be used, as required.
- 4) Contractor must ensure foundation is sufficient for intended installation.

Base footprint: 10" octagonal
 Center opening: 5 1/2" diameter (min)
 Bolt circle: 7" diameter
 OR
 Bolt pattern: 4 15/16" square

-	1/15/04	New	SA	RLD
Rev.#	Date	Rev. Description	Drwg	Appvd
Title:		ANTIQUE Street Lamps		
Date:		2011-B W. Rundberg Lane : (512) 977-8444 Austin, Texas 78758-5946 : Fax (512) 977-9622		
Dwg Size:		BSG10AB3/7		
1/15/04	FULL	C	1 of 1	AB
			AB-659	-