
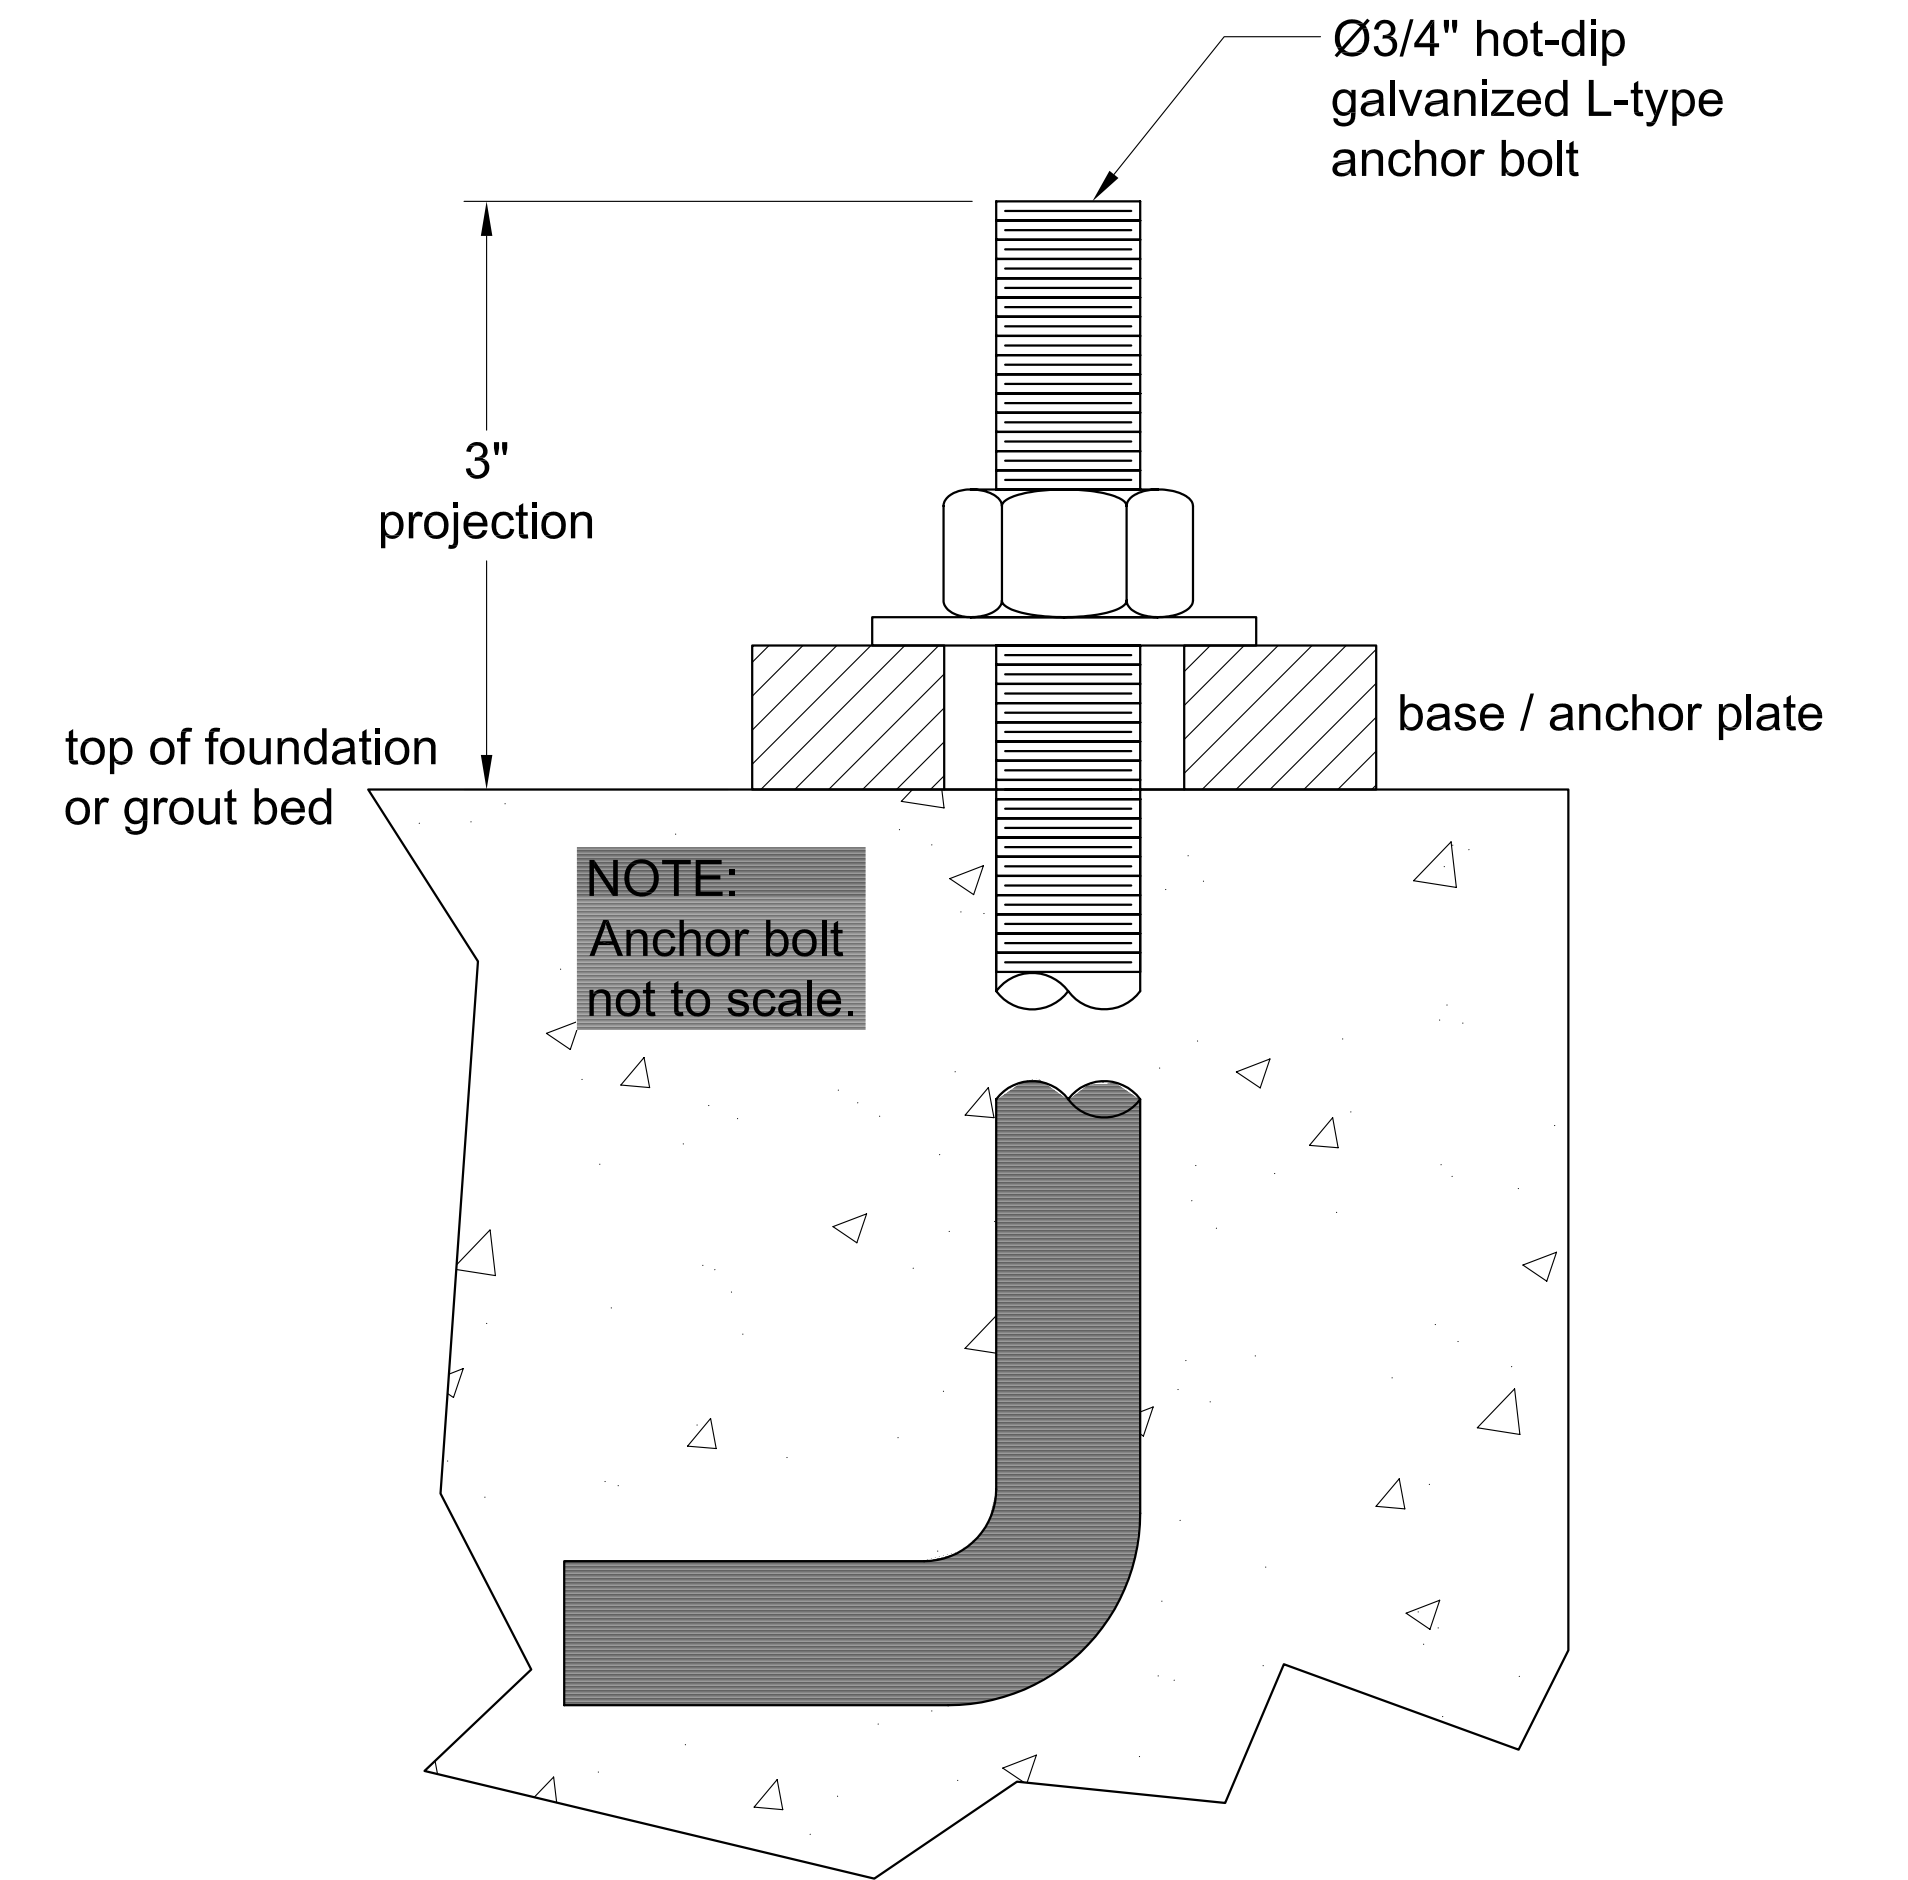


NOTE:
VERIFY THAT THE SCALE IS FULL SIZE PRIOR TO USE.

!! WARNING !!
DRAWING MUST BE PRINTED TO SCALE FOR
ACCURATE ANCHOR BOLT TEMPLATE.

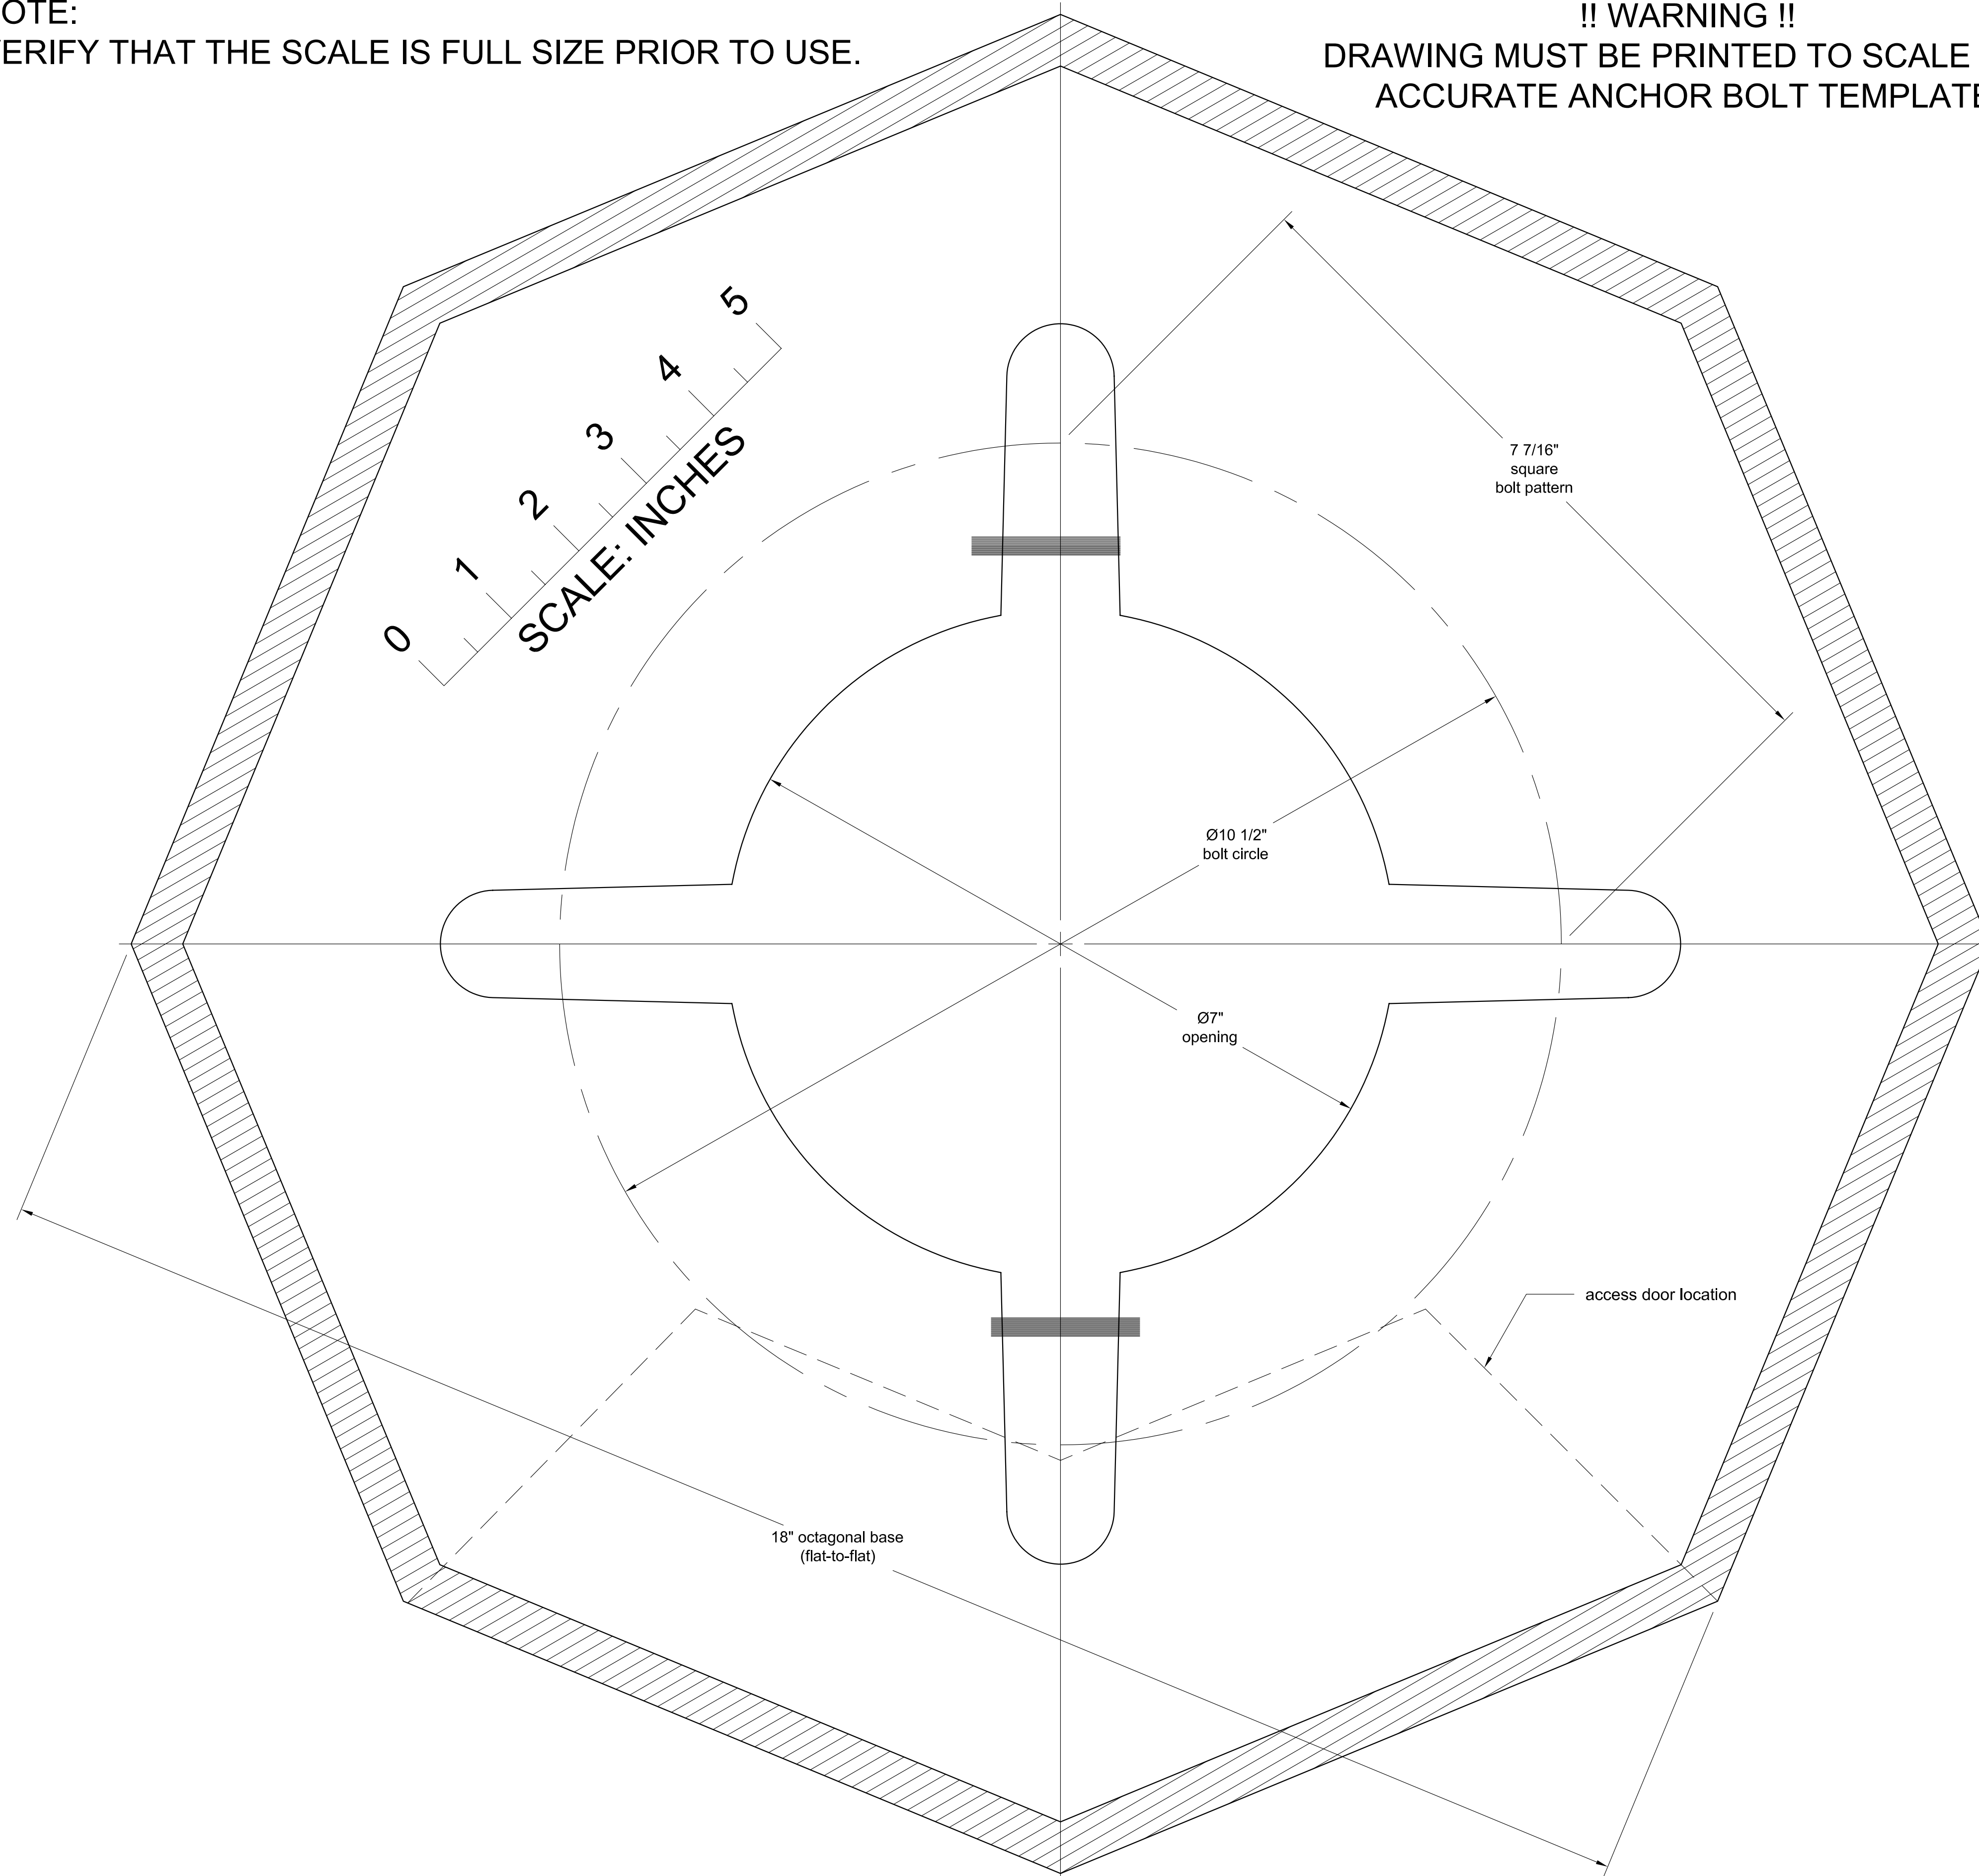

Installation Notes:

- 1) Foundation must be as large as base.
- 2) Foundation surface must be flat and level.
- 3) A 1/4" thick grout bed may be used, as required.
- 4) Contractor must ensure foundation is sufficient for intended installation.

Base footprint: 18" octagonal
Center opening: 7" diameter
Bolt circle: 10-1/2" diameter
OR
Bolt pattern: 7-7/16" square

| 1 | 6-16-03 | Update to ACAD | SH | SH | | | | | | | | | |
|-----------------------|---------|-----------------------------|---|-----------|---|---------|--------|-----------|----|--------|--------|------|---|
| - | - | Original hand drawn | - | - | | | | | | | | | |
| Rev.# | Date | Rev. Description | Drwg | Appvd | | | | | | | | | |
| | | ANTIQUE Street Lamps | 2011-B W. Rundberg Lane : (512) 977-8444 Austin, Texas 78758-9948 : Fax (512) 977-9622 | | | | | | | | | | |
| Title: WP18 AB3/10-12 | | | | | | | | | | | | | |
| Date: | 6-16-03 | Scale: | 1:1 | Dwg Size: | D | Page #: | 1 of 1 | Dwg Type: | AB | Dwg #: | AB-161 | Rev: | 1 |