
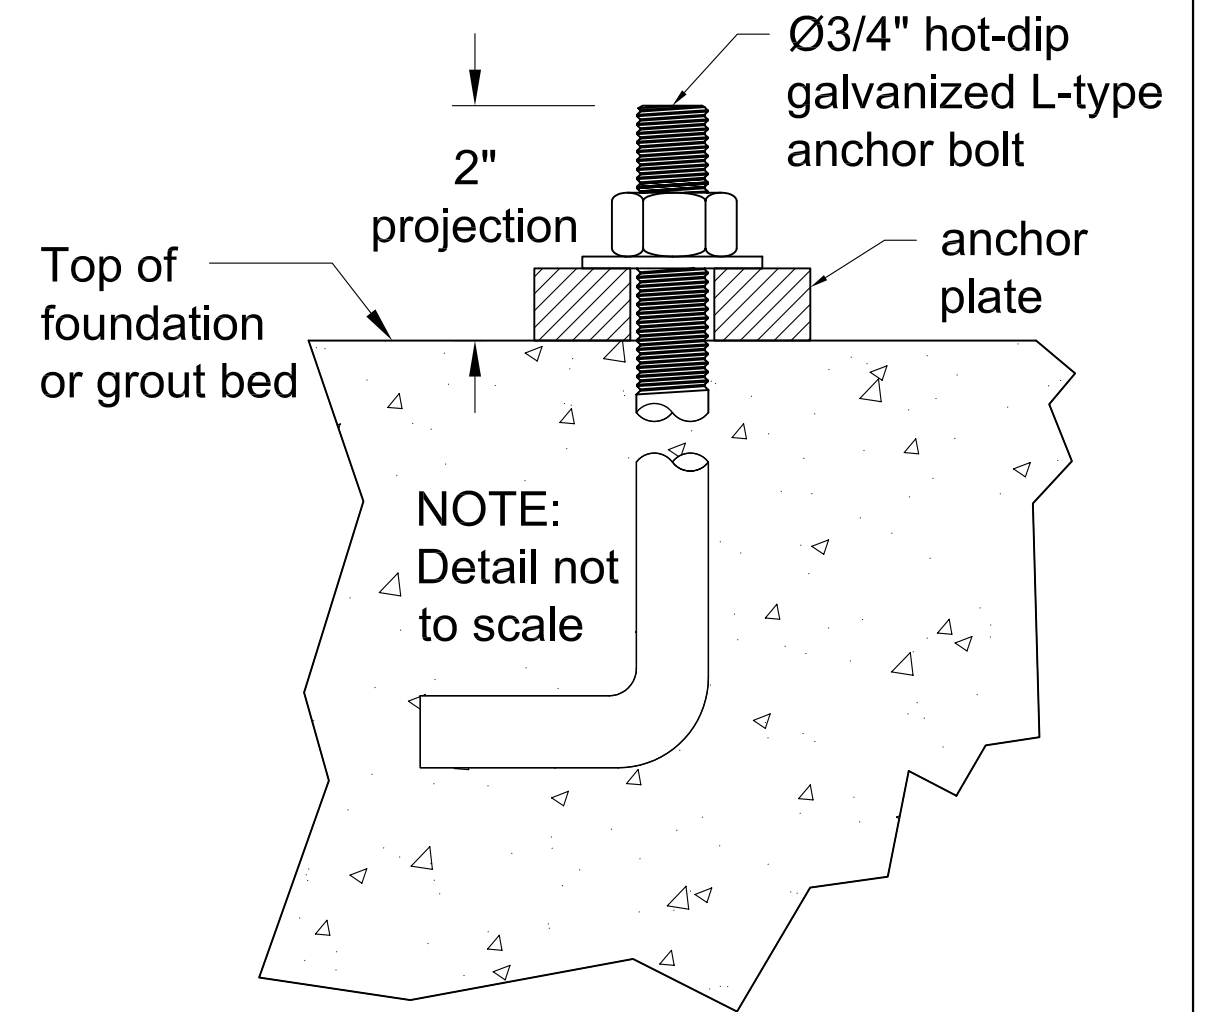


NOTE:
VERIFY THAT THE SCALE IS FULL SIZE PRIOR TO USE.

!! WARNING !!
DRAWING MUST BE PRINTED TO SCALE FOR
ACCURATE ANCHOR BOLT TEMPLATE.

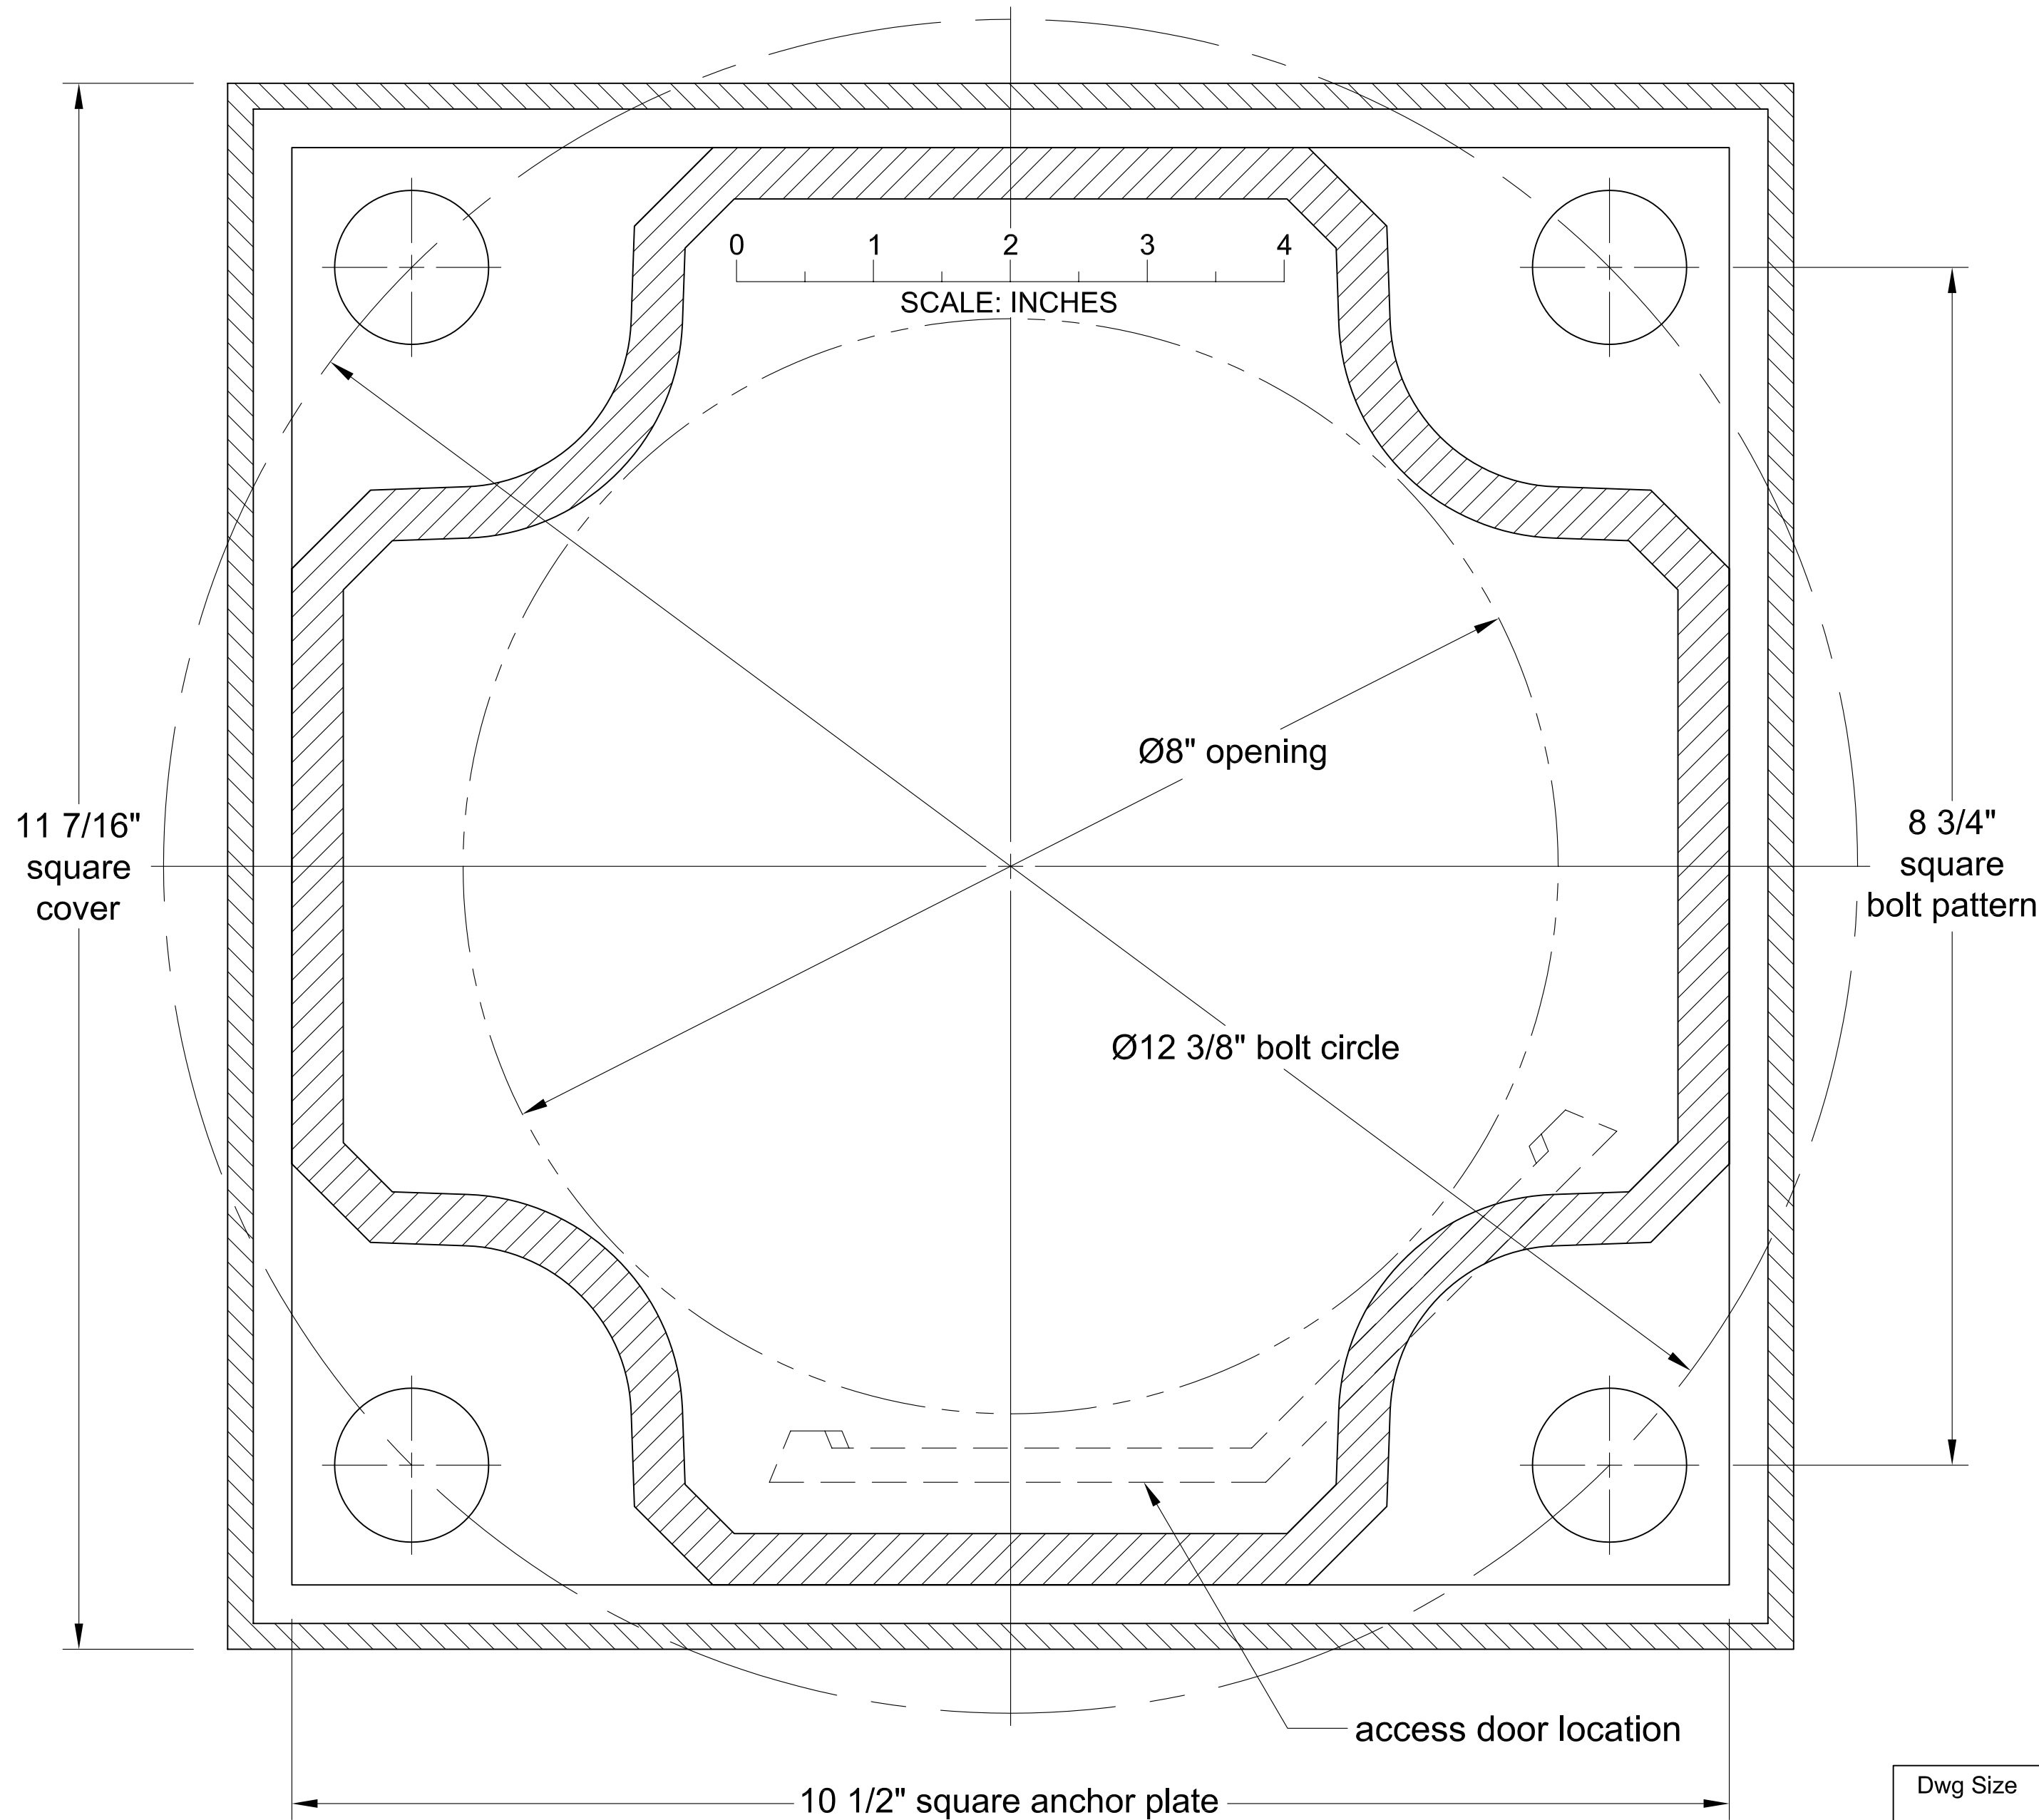

Installation Notes:
 1) Foundation must be as large as anchor plate.
 2) Foundation surface must be flat and level.
 3) A 1/4" thick grout bed may be used, as required.
 4) Level surface of support anchor plate cover, (see catalog for size), as required.
 5) Contractor must ensure foundation is sufficient for intended installation.

Base footprint: 10 1/2" sq. (11 7/16" w/ cover)
 Center opening: 8" diameter
 Bolt circle: 12 3/8" diameter
 OR
 Bolt pattern: 8 3/4" square

2	3-5-03	Revise for new casting	SH	SH
1	9-11-01	Convert to AutoCAD	SA	SH
-	4-2-99	Original	SH	RC

Rev.#	Date	Rev. Description	Drwg	Appvd
ANTIQUE Street Lamps				
Title: BL11 AB3/12-3/8				
Date: 3-5-03	Scale: FULL	Dwg Size: C	Page #: 1 of 1	Dwg Type: AB
			Dwg #: AB-483	Rev: 2

Dwg Size
C

2011-B W, Rundberg Lane : (512) 977-8444
 Austin, Texas 78758-5946 : Fax (512) 977-9622