


NOTE:
VERIFY THAT THE SCALE IS FULL SIZE PRIOR TO USE.

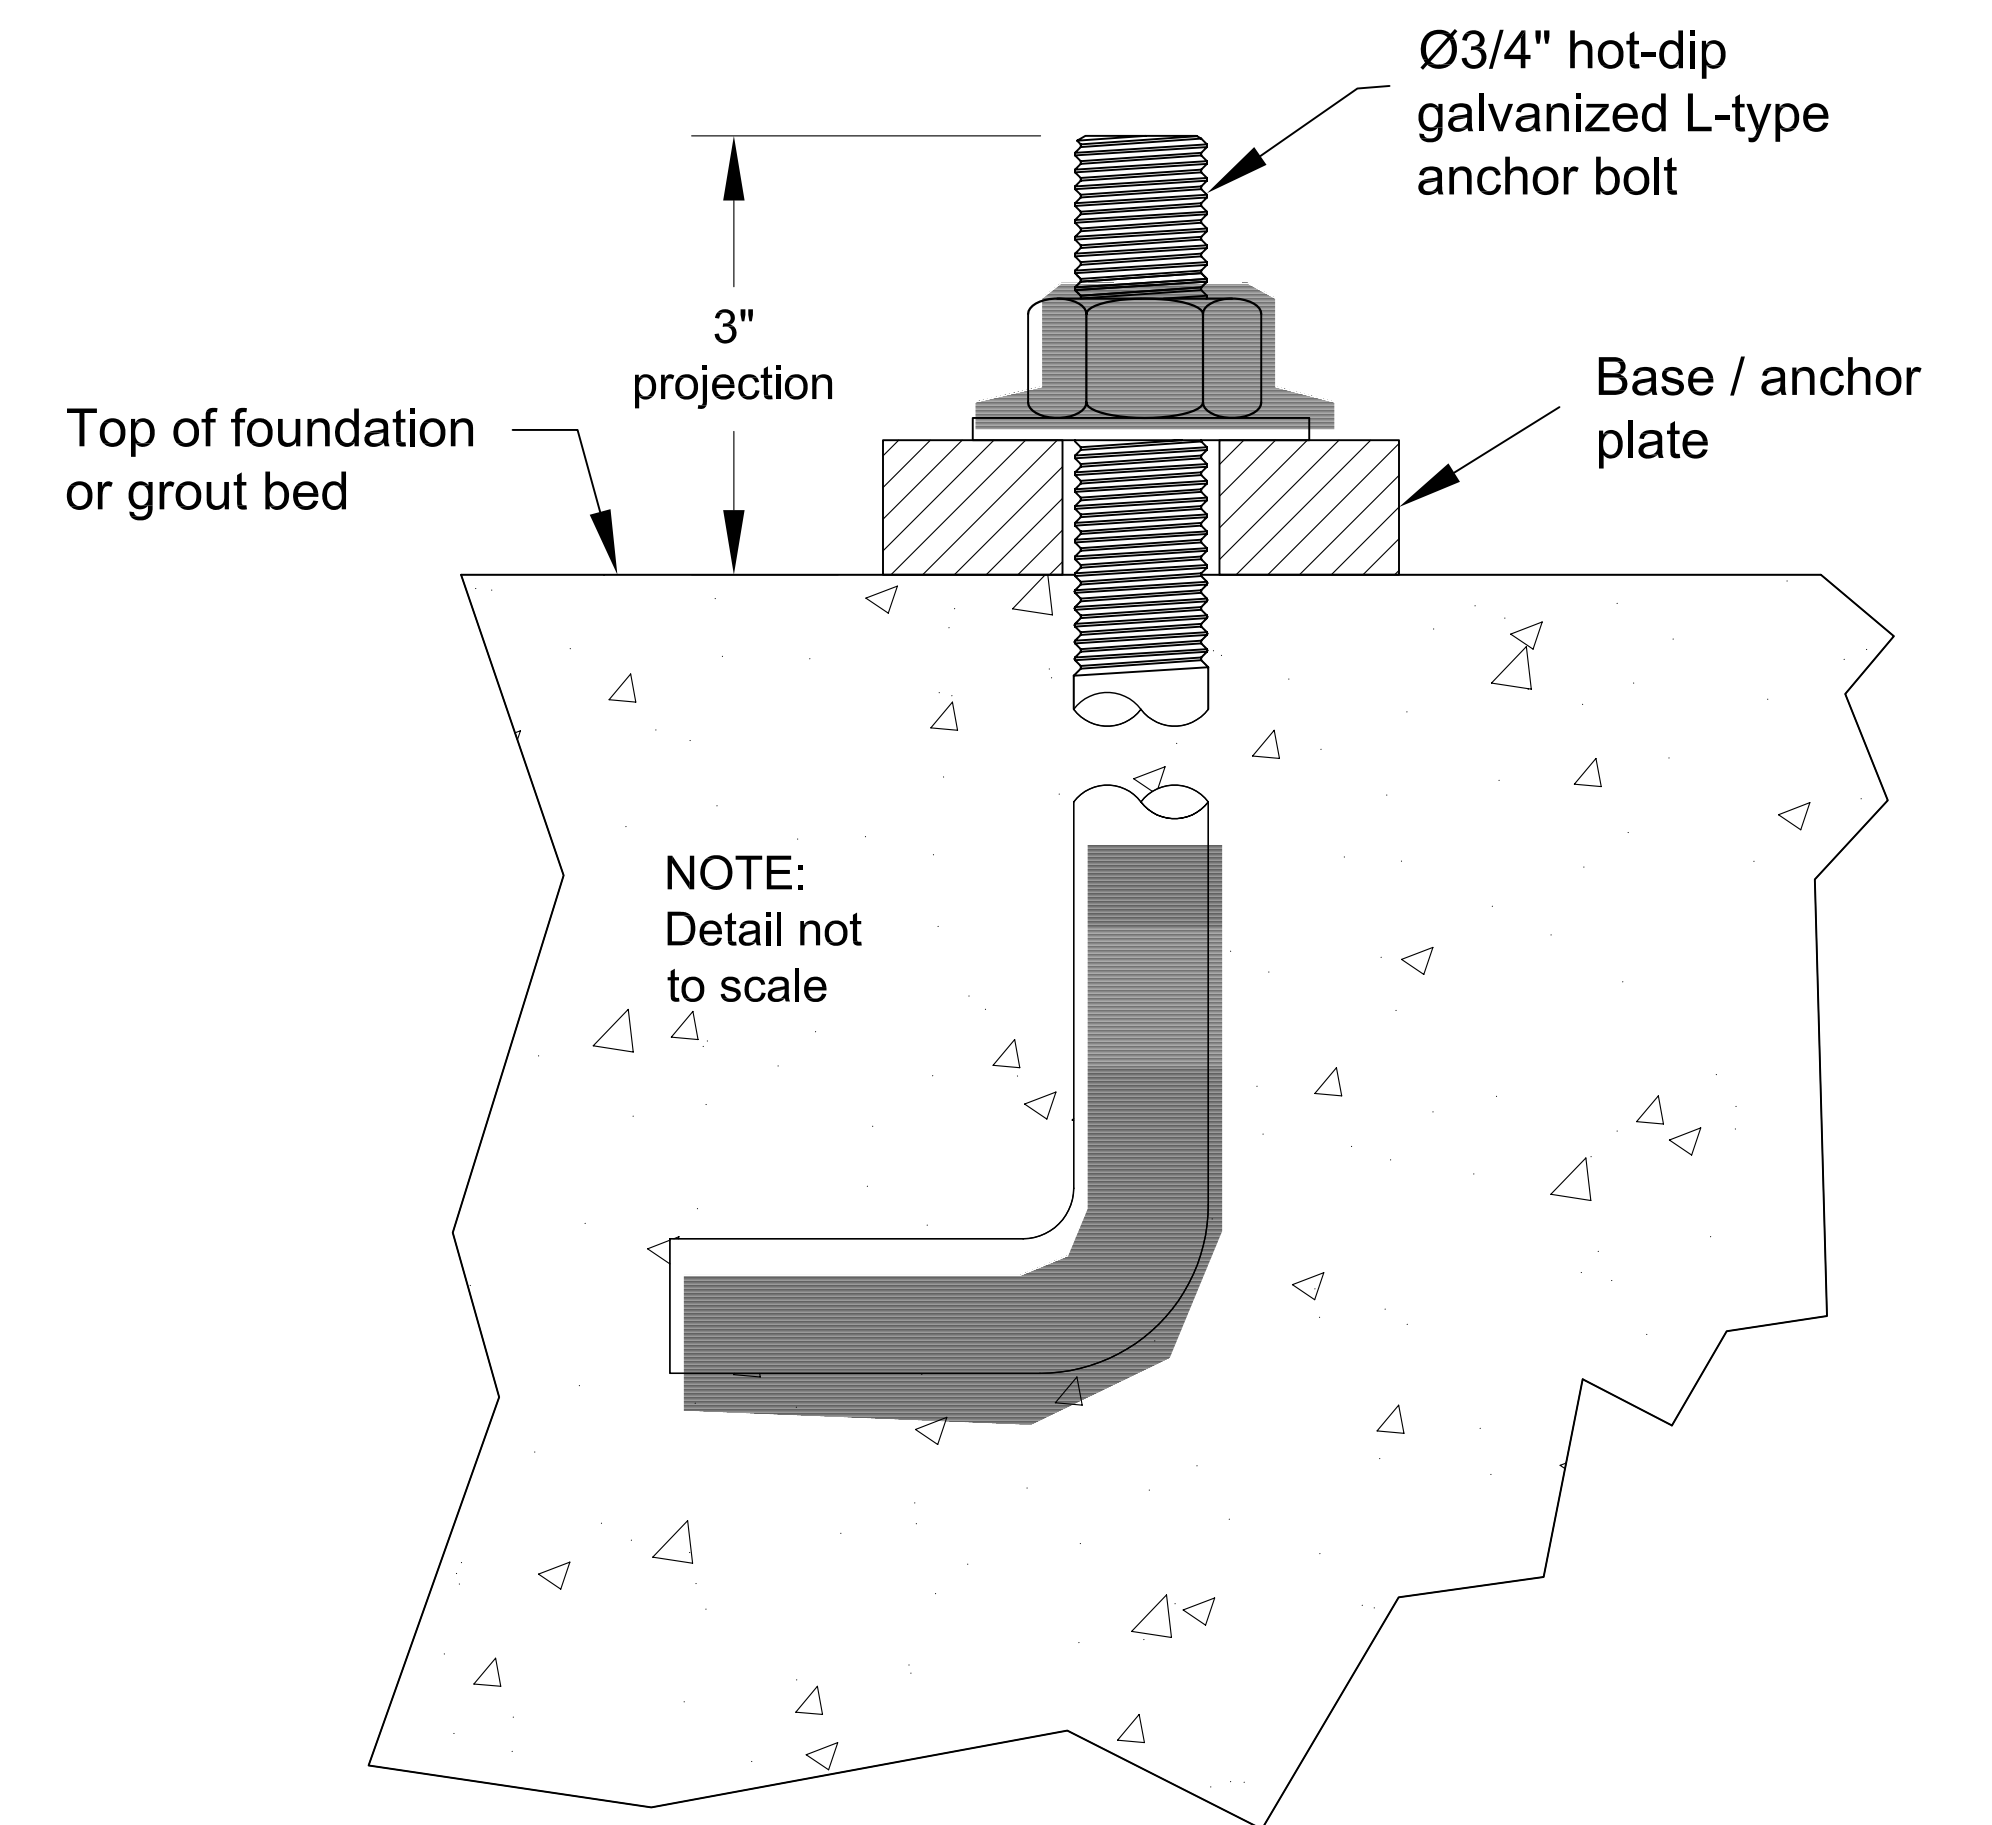

- Installation Notes:**
- 1) Foundation must be as large as base.
 - 2) Foundation surface must be flat and level.
 - 3) A 1/4" thick grout bed may be used, as required.
 - 4) Contractor must ensure foundation is sufficient for intended installation.

Base footprint: 20" diameter
 Center opening: 11" diameter
 Bolt circle: 15" diameter
 OR
 Bolt pattern: 10 5/8" square

1	3-21-01	Revise to ACAD format, ref: AB-103	Sh	SH
-	-	Original	-	-
Rev.#	Date	Rev. Description	Drwg	Appvd
ANTIQUÉ Street Lamps				
NY20ABS-BC(.75x15.0)				
Date:	Scale:	Dwg Size:	Page #:	Dwg Type:
3-21-01	1:1	D	1 of 1	AB
			Dwg #:	Rev:
			AB-106	1

!! WARNING !!
 DRAWING MUST BE PRINTED TO SCALE FOR
 ACCURATE ANCHOR BOLT TEMPLATE.