
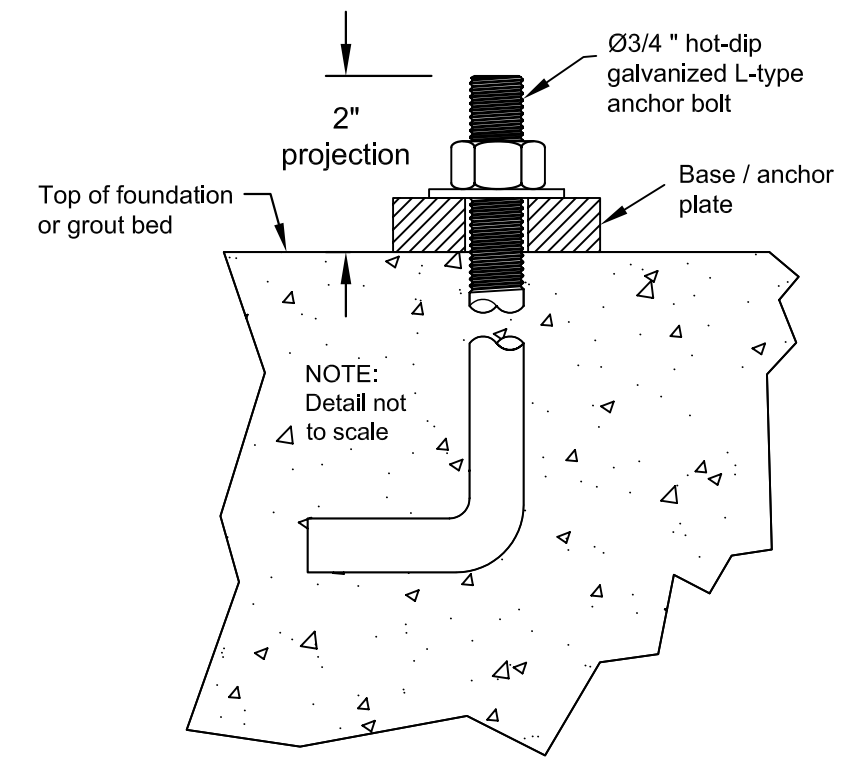


!! WARNING !!
DRAWING MUST BE PRINTED TO SCALE FOR
ACCURATE ANCHOR BOLT TEMPLATE.

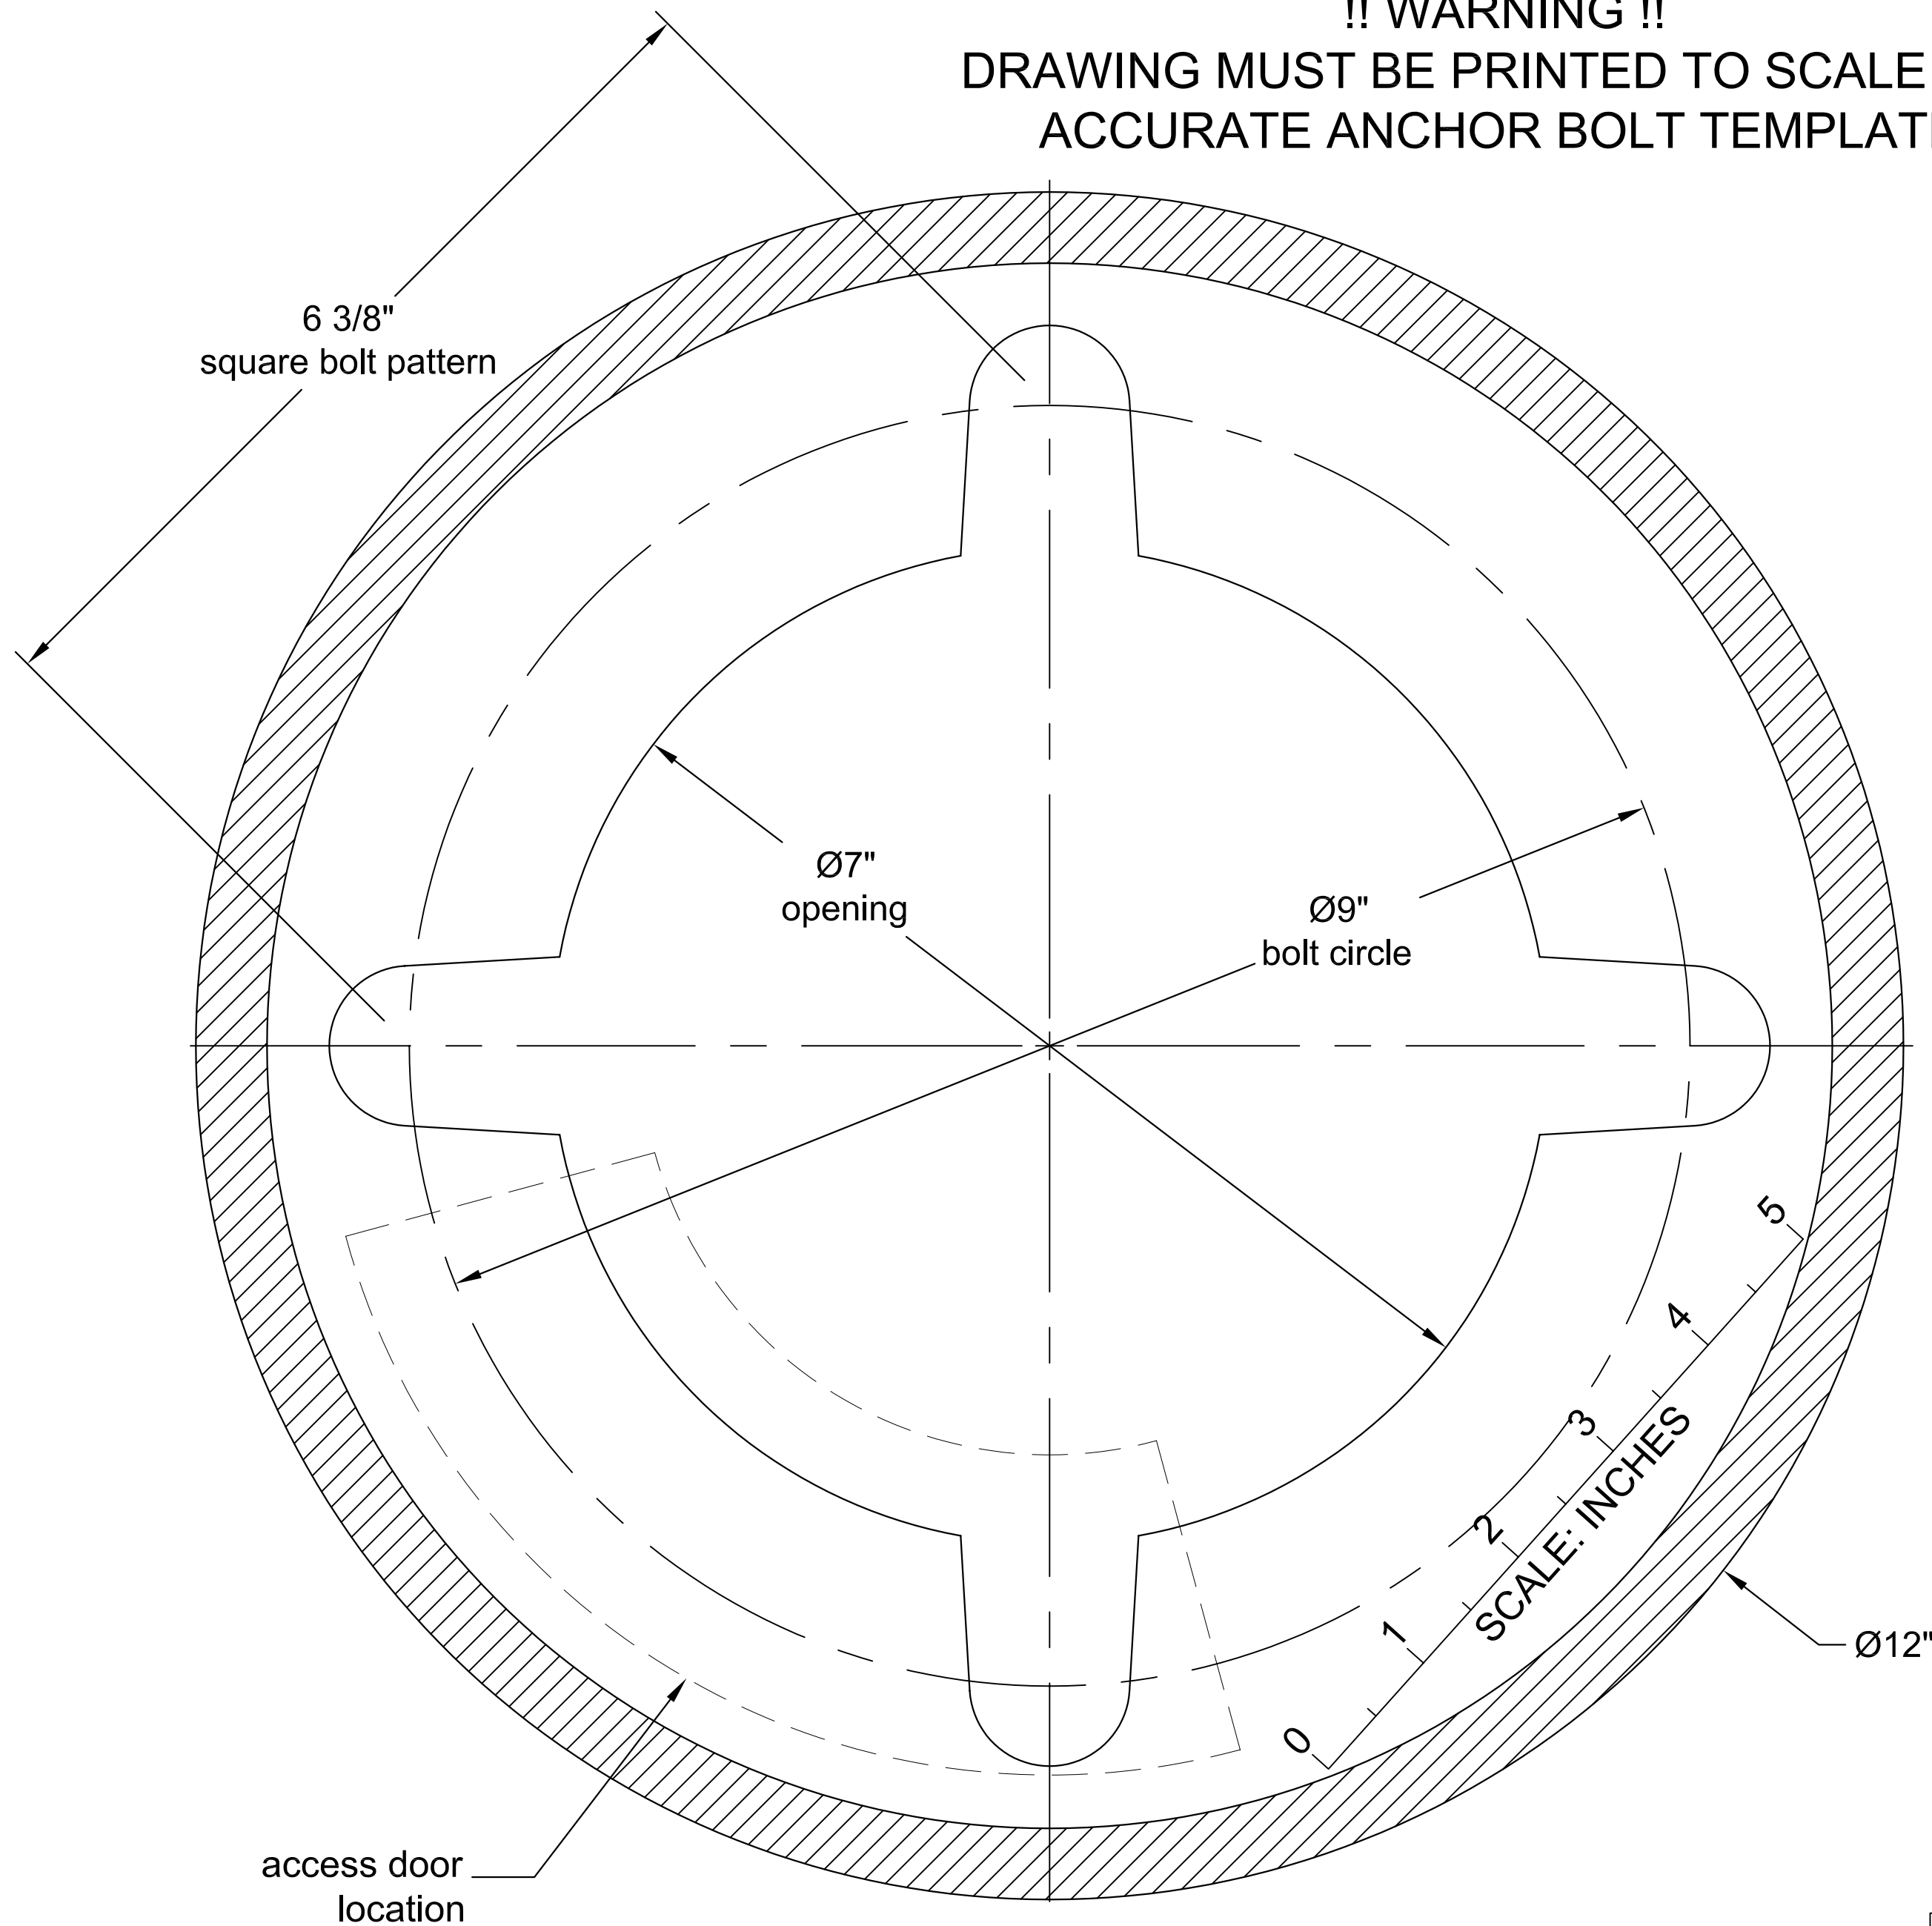

Installation Notes:

- 1) Foundation must be as large as anchor plate.
- 2) Foundation surface must be flat and level.
- 3) A 1/4" thick grout bed may be used, as required.
- 4) Contractor must ensure foundation is sufficient for intended installation.

Base footprint: 12" diameter
 Center opening: 7" diameter
 Bolt circle: 9" diameter
 OR
 Bolt pattern: 6 3/8" square

NOTE:
VERIFY THAT THE SCALE IS FULL SIZE PRIOR TO USE.

Dwg Size C	-	08-02-01	New Drawing	FSJR	FSJR
	Rev.#	Date	Rev. Description	Drwg	Appvd
Title:			ANTIQUE Street Lamps		
Date:			2011-B W, Rundberg Lane : (512) 977-8444 Austin, Texas 78758-5946 : Fax (512) 977-9622		
Title:			V12ABS-BC(.75x9.0)		
Date:	Scale:	Dwg Size:	Page #:	Dwg Type:	Dwg #:
08-02-01	FULL	C	1 of 1	AB	AB-588
					Rev: -